





PROPOSED ELEVATIONS 1:100

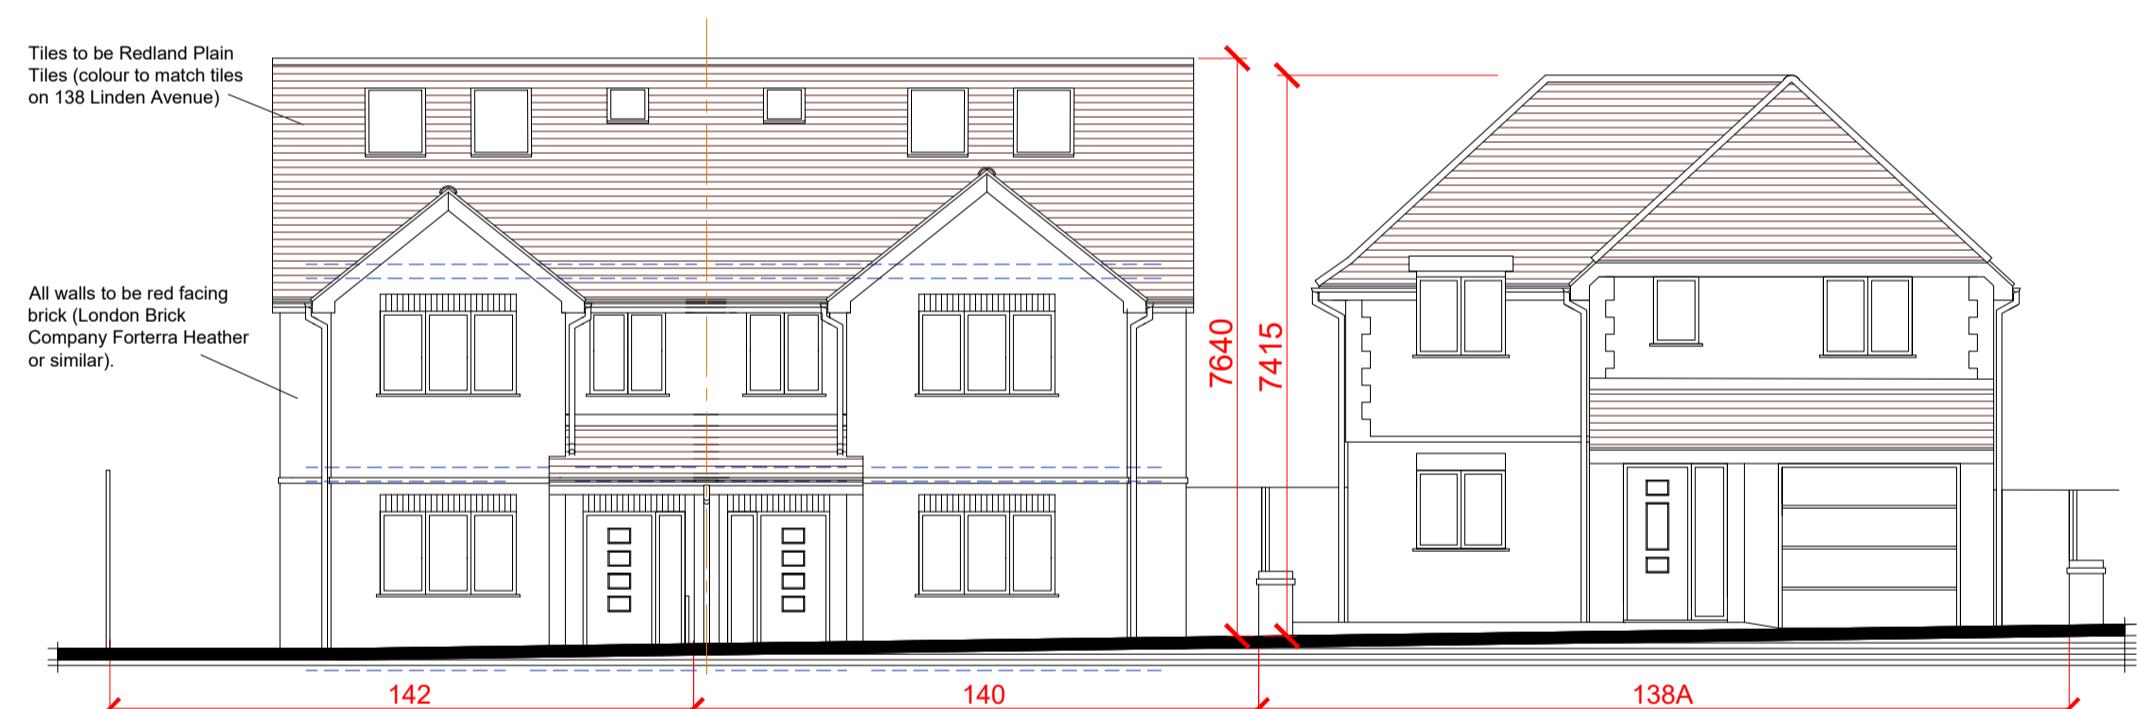


PROPOSED STREET VIEW 1:100

House no. 142
Total floor area: 131.1m²
Area with under 2.5m headroom: 19.2m² (14.7%)

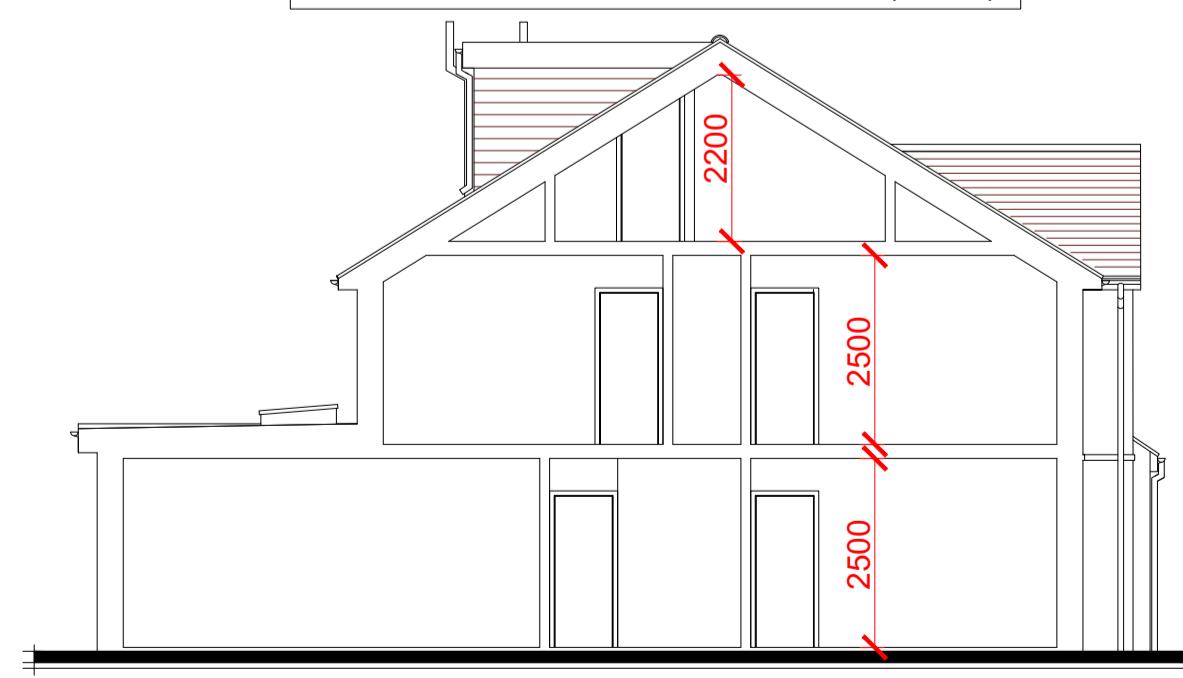


PROPOSED SECTION HOUSE No.142
1:100

House no. 140
Total floor area: 200.4m²
Area with under 2.5m headroom: 21.6m² (10.8%)

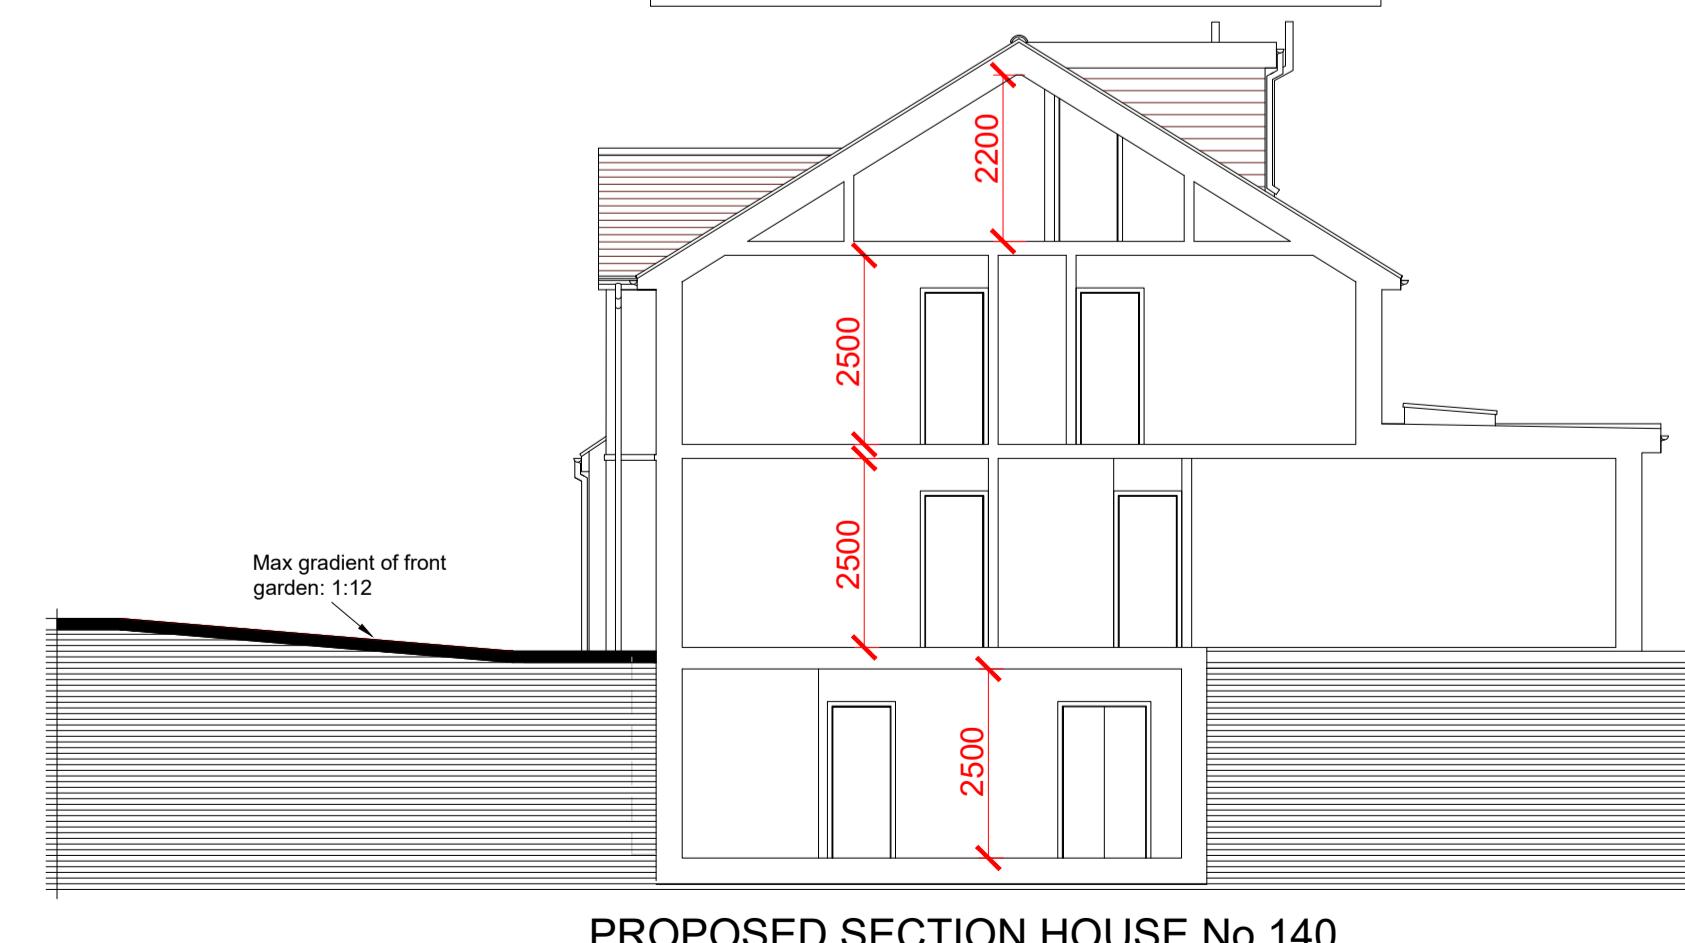

PROPOSED SECTION HOUSE No.140
1:100

Notes:
All dimensions must be checked on site and not scaled from this drawing

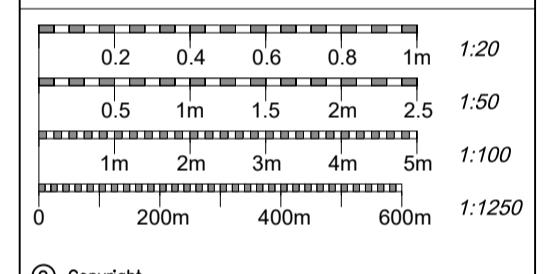

B SEPT 24 Additional Planning Revs.
A SEPT 24 PLANNING REVISIONS
NH NH

Simon Hands and Associates
Chartered Surveyors & Architects
12 Ruislip Road
Greenford
Middlesex UB6 9QN Tel: 020 8575 5959
Fax: 020 8575 8866
email: enquiries@shandsassociates.co.uk

Client
Mr B. Berisha

Job Title
New Houses Following Demolition at
140 LINDEN AVENUE
RUISLIP
HA4 8UB

Drawing Title
PROPOSED ELEVATIONS AND
SECTIONS

Scale
1:100 Paper Size
A1
Date
MAR 2024 Drawn By
NRH

Job No
2024030 Drg. No
105 Rev
B