



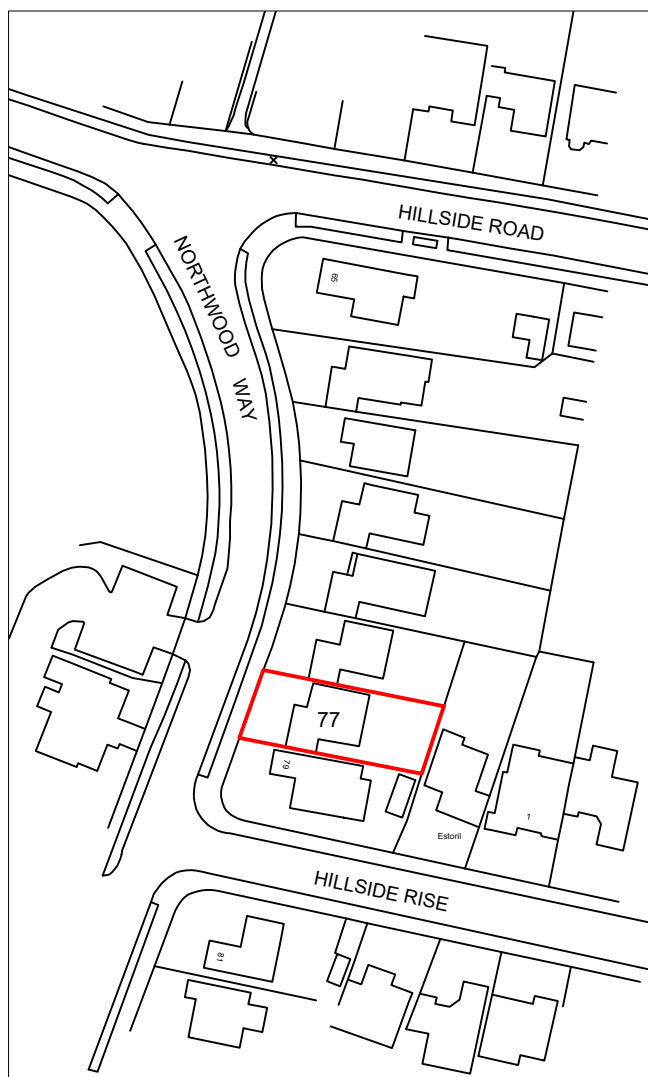

LOCATION PLAN 1:1250

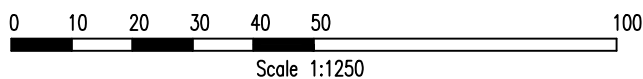

Title

LOCATION PLAN

Client: 77 Northwood way
HA6 1RS



NOTES:
THE CONTRACTORS ARE TO CHECK
ALL DIMENSIONS, DRAIN RUNS AND
GENERAL CONDITIONS ON SITE
BEFORE WORKS COMMENCE .

ALL WORKS ARE TO BE CARRIED
OUT IN ACCORDANCE WITH
CURRENT BUILDING REGULATIONS,
BRITISH STANDARDS, CODE OF
PRACTICE AND LOCAL AUTHORITY
REQUIREMENTS.

Drawn By SS

DrG No NW.77.LP

Date 15.09.23

Scale 1:1250 @A4

Rev