
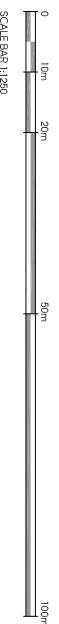


LOCATION PLAN SCALE 1:1250

LOCATION E

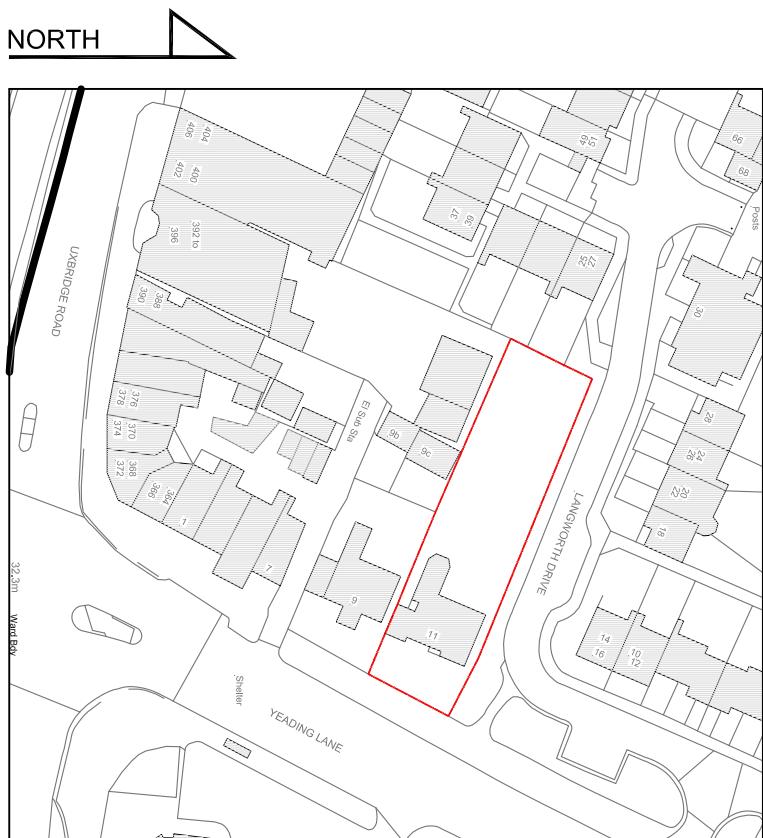

Client	Rev	Date	Description	Initial
	-	-	-	-

MR RA

11 YEADING LANE HAYES UB4 0EJ
PROPOSED REDEVELOPMENT OF THE SITE
Project Title

LOCATION PLAN **Drawing Title**

Cad File
P101

Drawn by	Drawing Date	Approved by
BR	AUG 2023	NJ
Design No.	Drawing No.	Revision

Project No. Drawing No. Revision
1977 P101 -

Juttla
Architects

Argyle House, Joel Street,
Northwood Hills, Middlesex, HA6 1NW

01923 840077 01923 840078
info@intelligarchitects.com

www.jutta-architects.com

47

This drawing is pro-

PLANNING ISSUE