



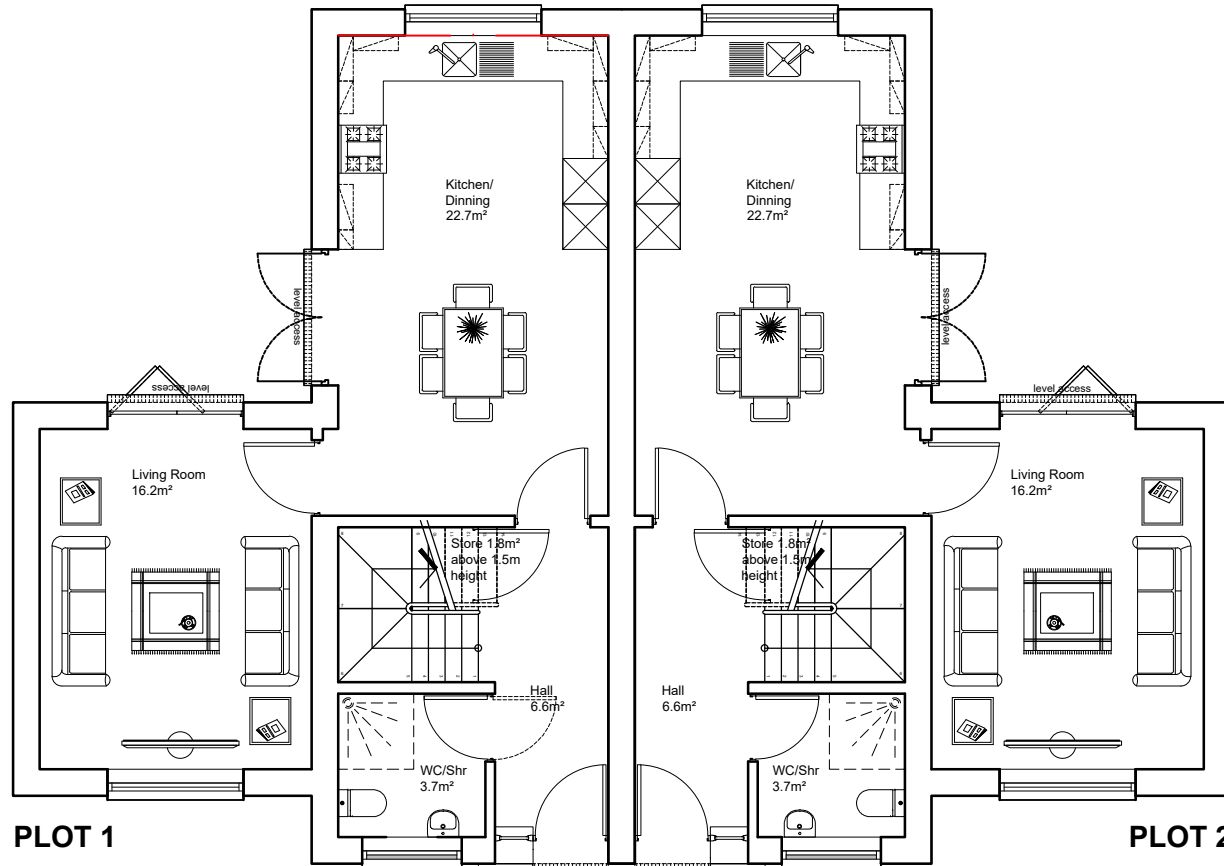

PLOT 1


PLOT 2

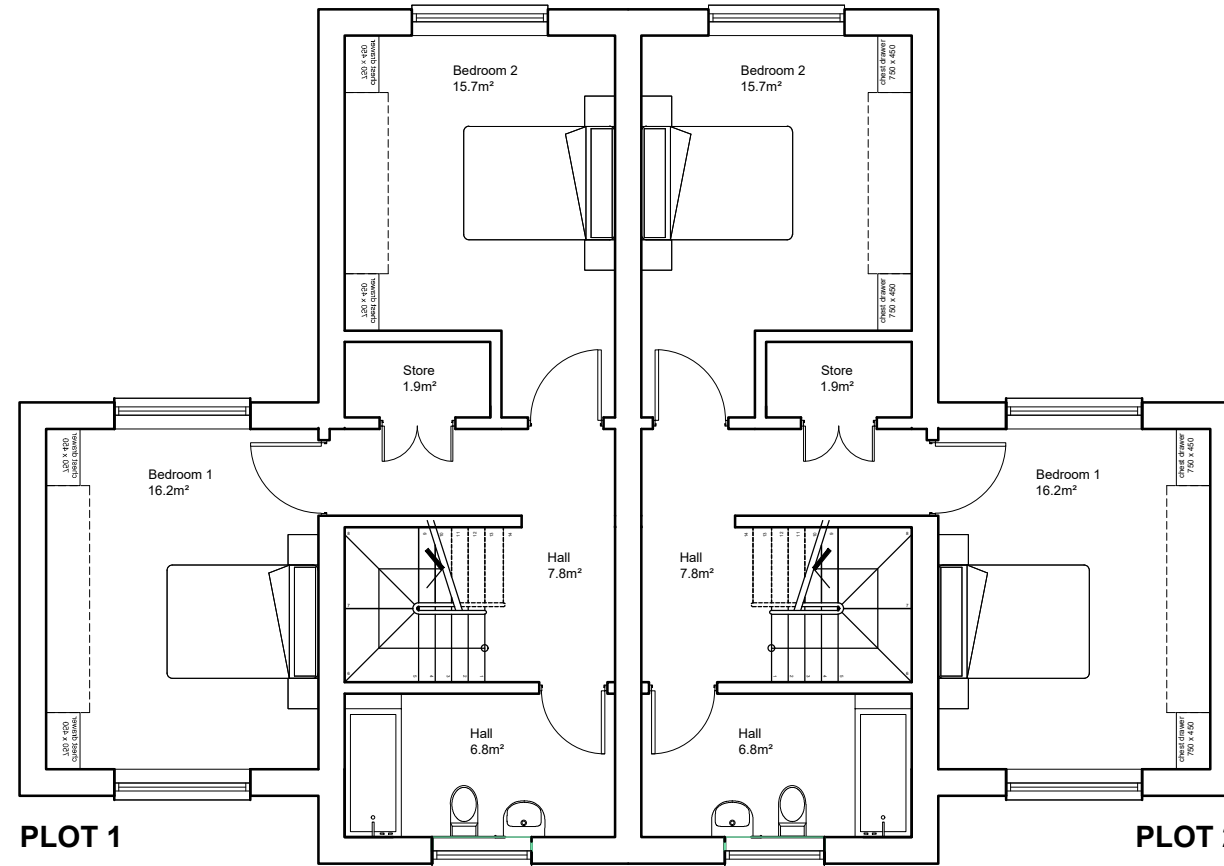

PLOT 1


PLOT 2

GEA PER HOUSE = 180.1m²
GIA PER HOUSE (above 1.5m high) = 142.8m²

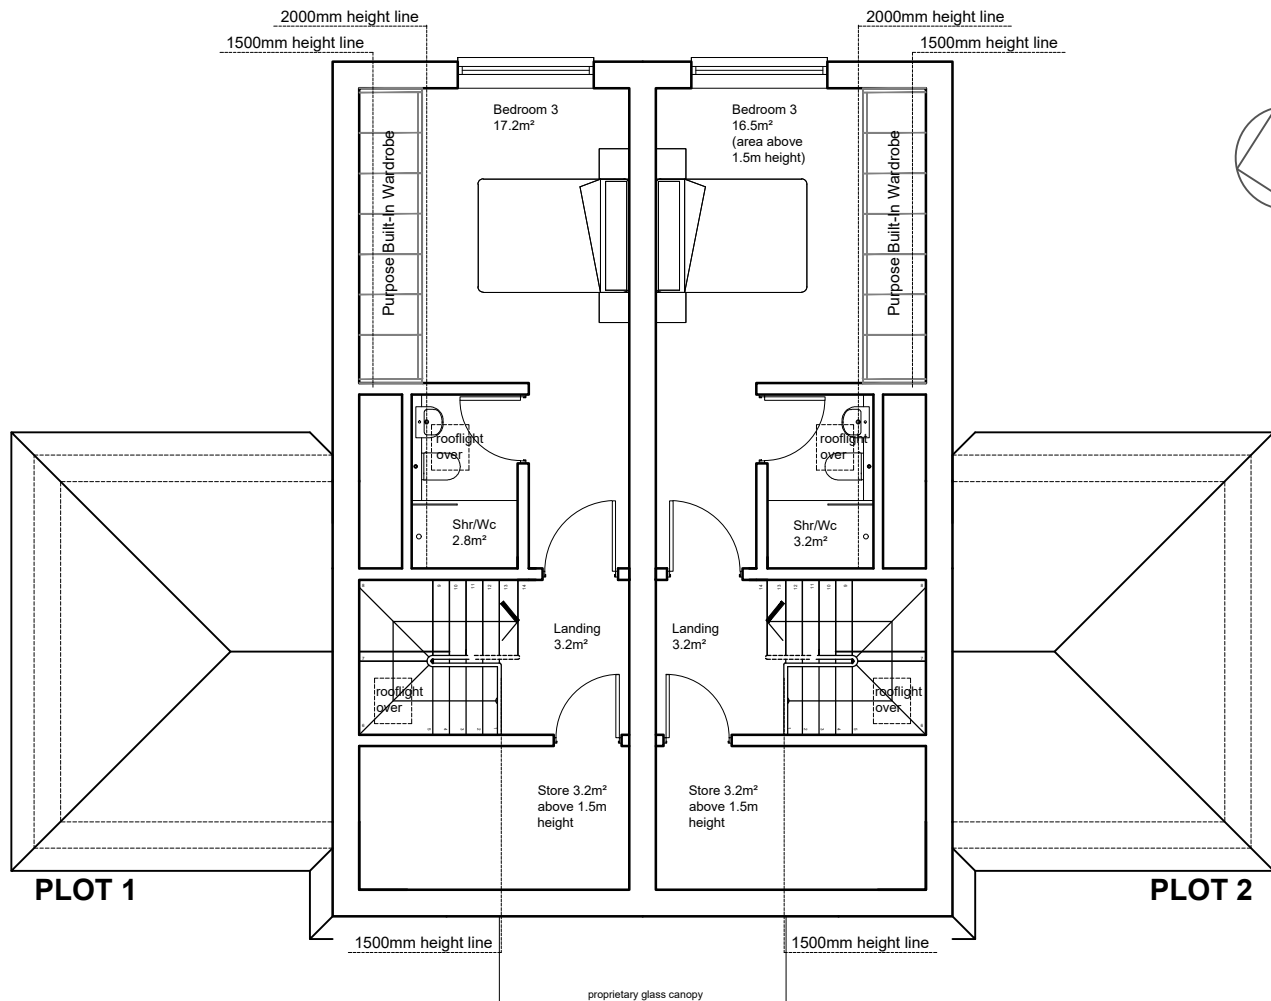

PLOT 1

PLOT 2

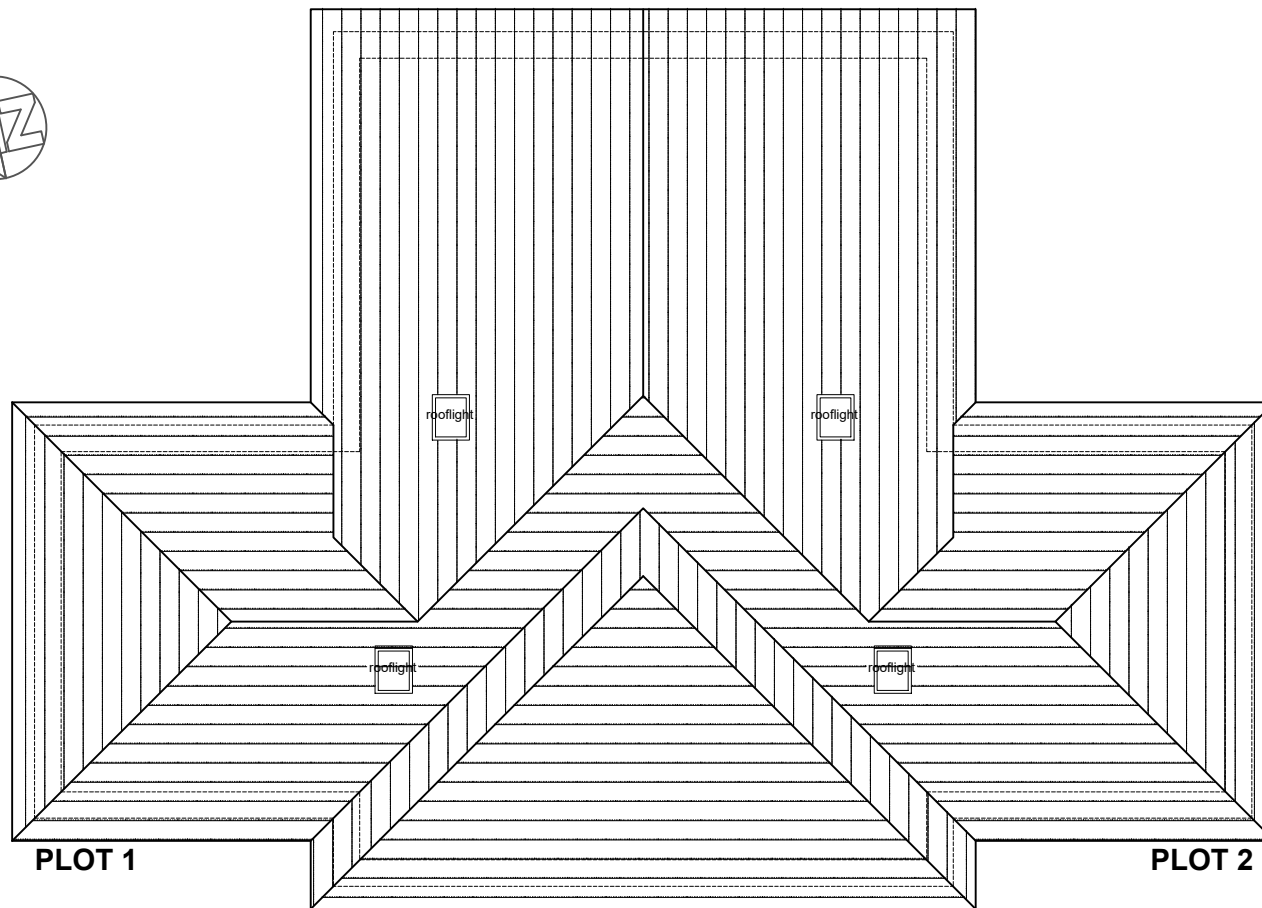

0 10
Scale 1:100

SCHEDULE OF ACCOMMODATION:

2 x 3 bed 6 person semis
2 x Adaptable car parking space

GEA PER HOUSE
= 180.1m²
GIA PER HOUSE
(above 1.5m high)
= 142.8m²

Rev	Revision notes	Initials	Date
 PLACE DIRECTORATE CAPITAL PROGRAMME WORKS SERVICE 4N, CIVIC CENTRE, UXBRIDGE, UB8 1UW Tel: 01895 250 111 www.hillingdon.gov.uk			
PROJECT FORMER GARAGE SITE ST CHRISTOPHERS ROAD UXBRIDGE. UB8 3SG			
DESCRIPTION PROPOSED PLANS			
SCALE 1:100 @ A3	DRAWN BY DB	CHECKED BY SV	DATE MAY 2025
DRAWING No. 2025/D/353/P/04			REV.