
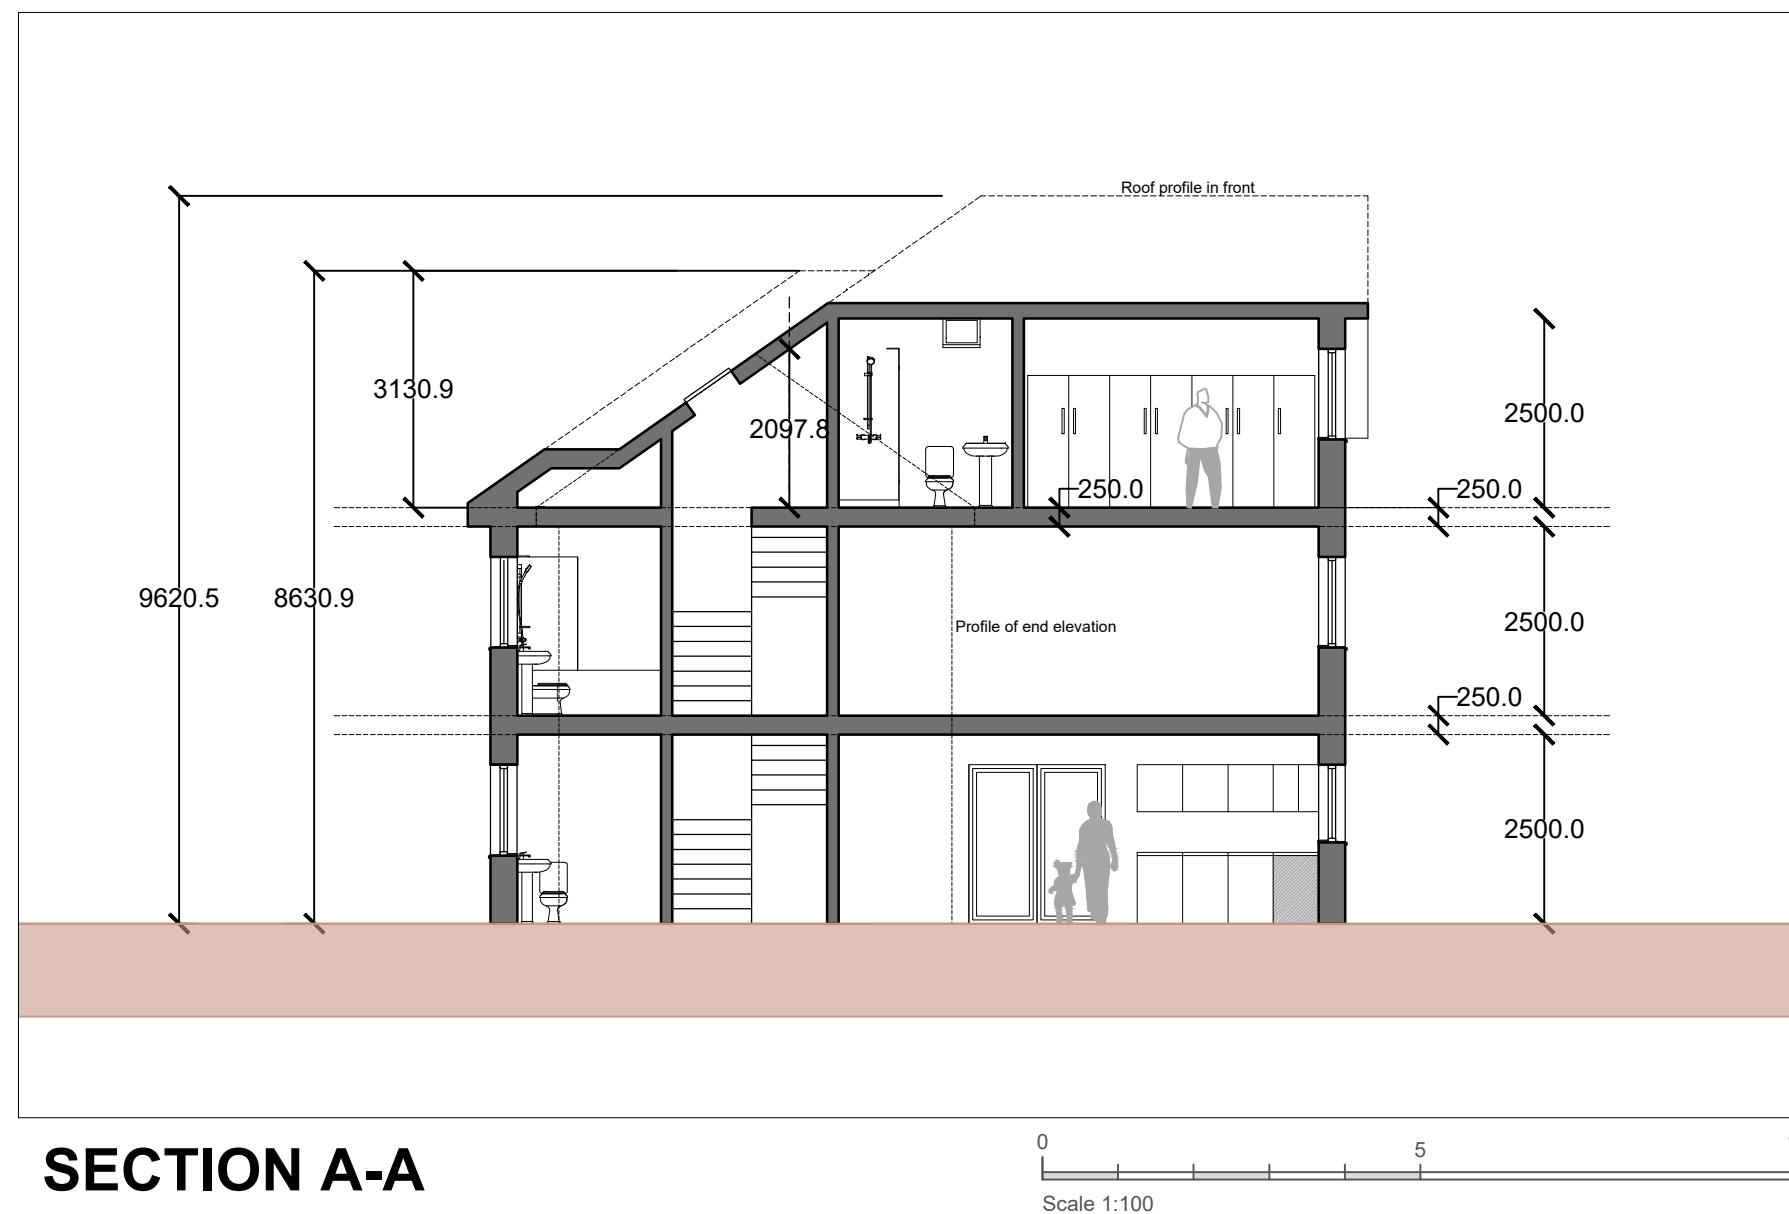


SCHEDULE OF ACCOMMODATION:

2 x 3 bed 6 person semis
2 x Adaptable car parking space

GIA & GEA PER HOUSE

GEA = 180.1m²
GIA = 142.8m²

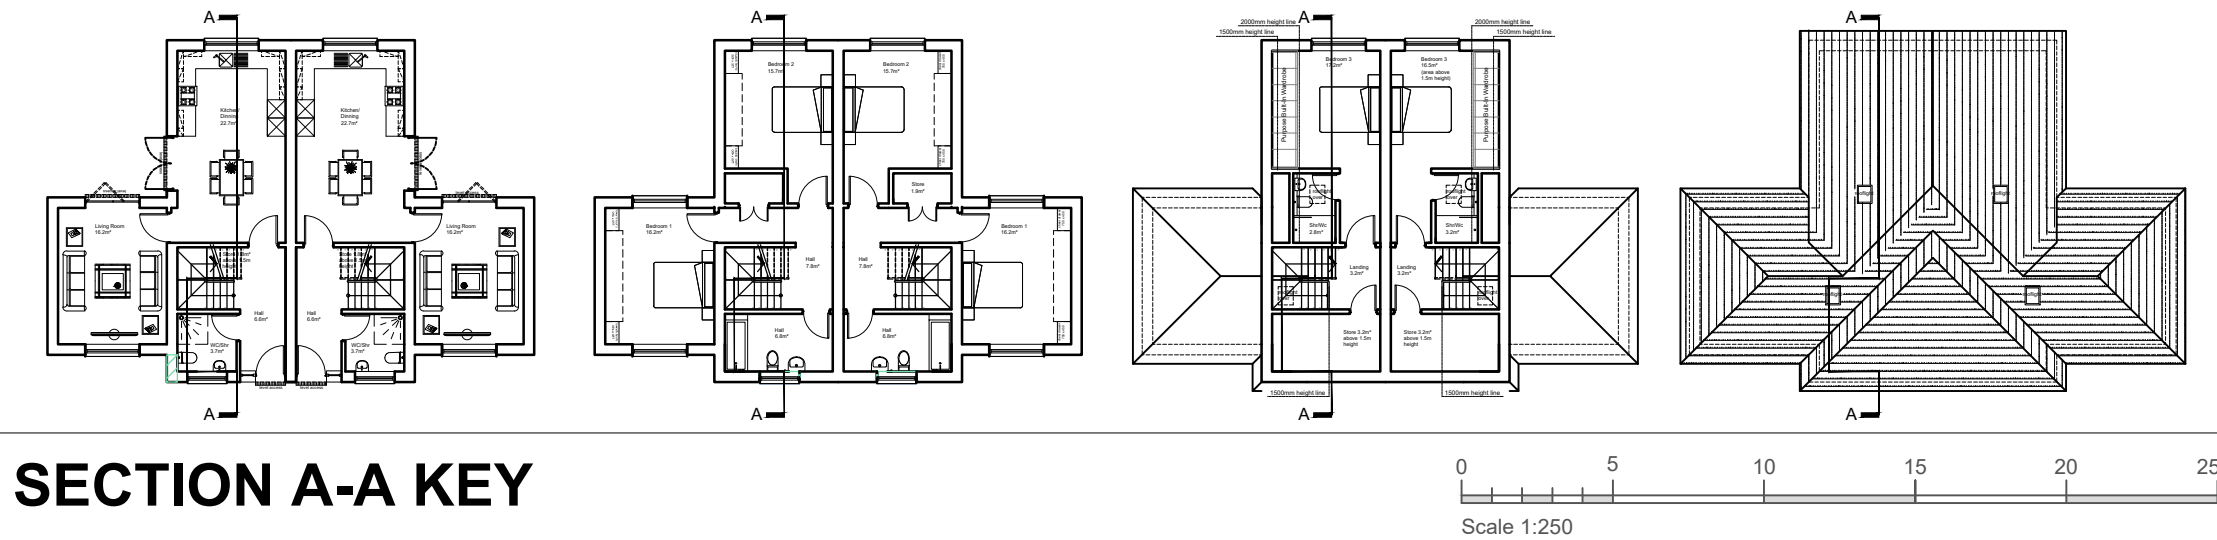

Rev	Revision notes	Initials	Date

 PLACE DIRECTORATE CAPITAL PROGRAMME WORKS SERVICE 4N, CIVIC CENTRE, UXBRIDGE, UB8 1UW Tel: 01895 250 111 www.hillingdon.gov.uk			
PROJECT FORMER GARAGE SITE ST CHRISTOPHERS ROAD UXBRIDGE. UB8 3SG			
DESCRIPTION PROPOSED SECTION			
SCALE AS SHOWN @ A3	DRAWN BY DB	CHECKED BY SV	DATE MAY 2025
DRAWING No. 2025/D/353/P/06			REV.