


Location Plan

Site Address: 7, St Peter's Close, Ruislip, HA4 9JT

Date Produced: 06-Oct-2023

Scale: 1:1250 @A4

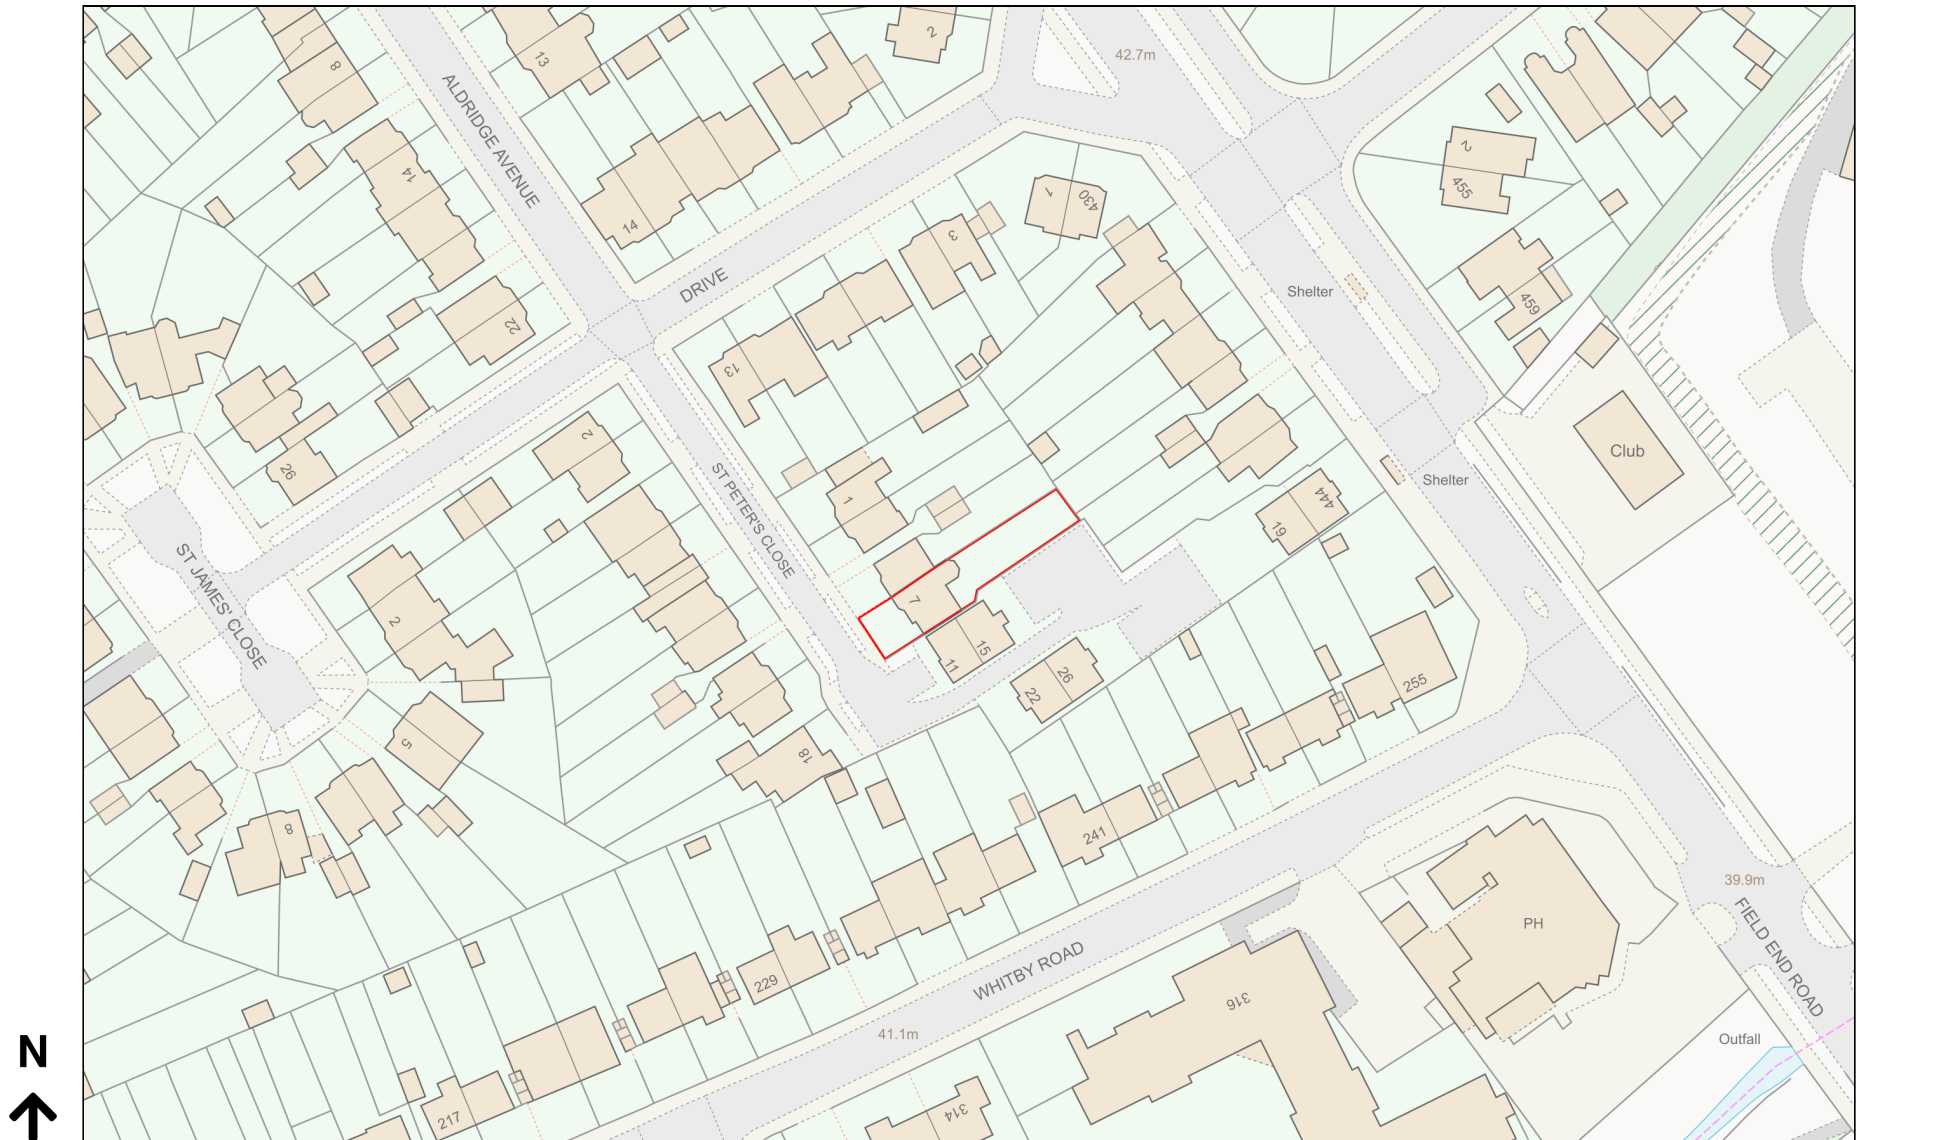

Planning Portal Reference: PP-12512619v1