


Site Map @ 1:1250

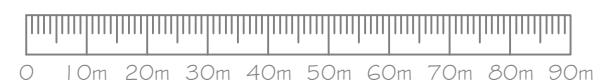

Supplied by Streetwise Maps Ltd
Licence Number 100047474
www.streetwise.net

Crown Copyright © and database rights 2023

© This drawing is the copyright of Planning Drawings Ltd and must not be reproduced in part or whole without prior written consent.

Contractors must verify all dimensions on site before commencing works.
Contractors shall co-ordinate works with all other trades.


PlanningDrawings.net

Roscrowden, Frankley Lodge Road, Birmingham, B31 5PX
Tel : 0121 475 3583 Web : www.planningdrawings.net

Client
Andrew Flanagan

Project
**43 Burwood Avenue,
HA5 2RY**

Drawing
Existing Block Plan

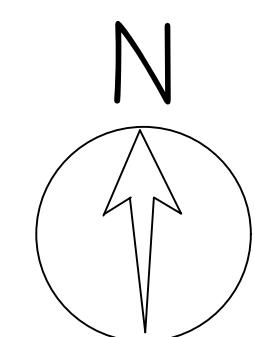

0	10m	20m	30m	40m	50m
---	-----	-----	-----	-----	-----

Scale 1:200 @ A3	Date October 2023
Drawn GB	Checked PD
Drawing No. PD23003 - EB	Revision --