


Location Scale 1:1250

General Notes:
Do Not Scale. All dimensions and conditions are to be checked on site prior to preparing drawings or commencing any work.
This drawing is the property of Cre8:Portfolio and protected by the Copyright, Designs and Patents Act, 1988

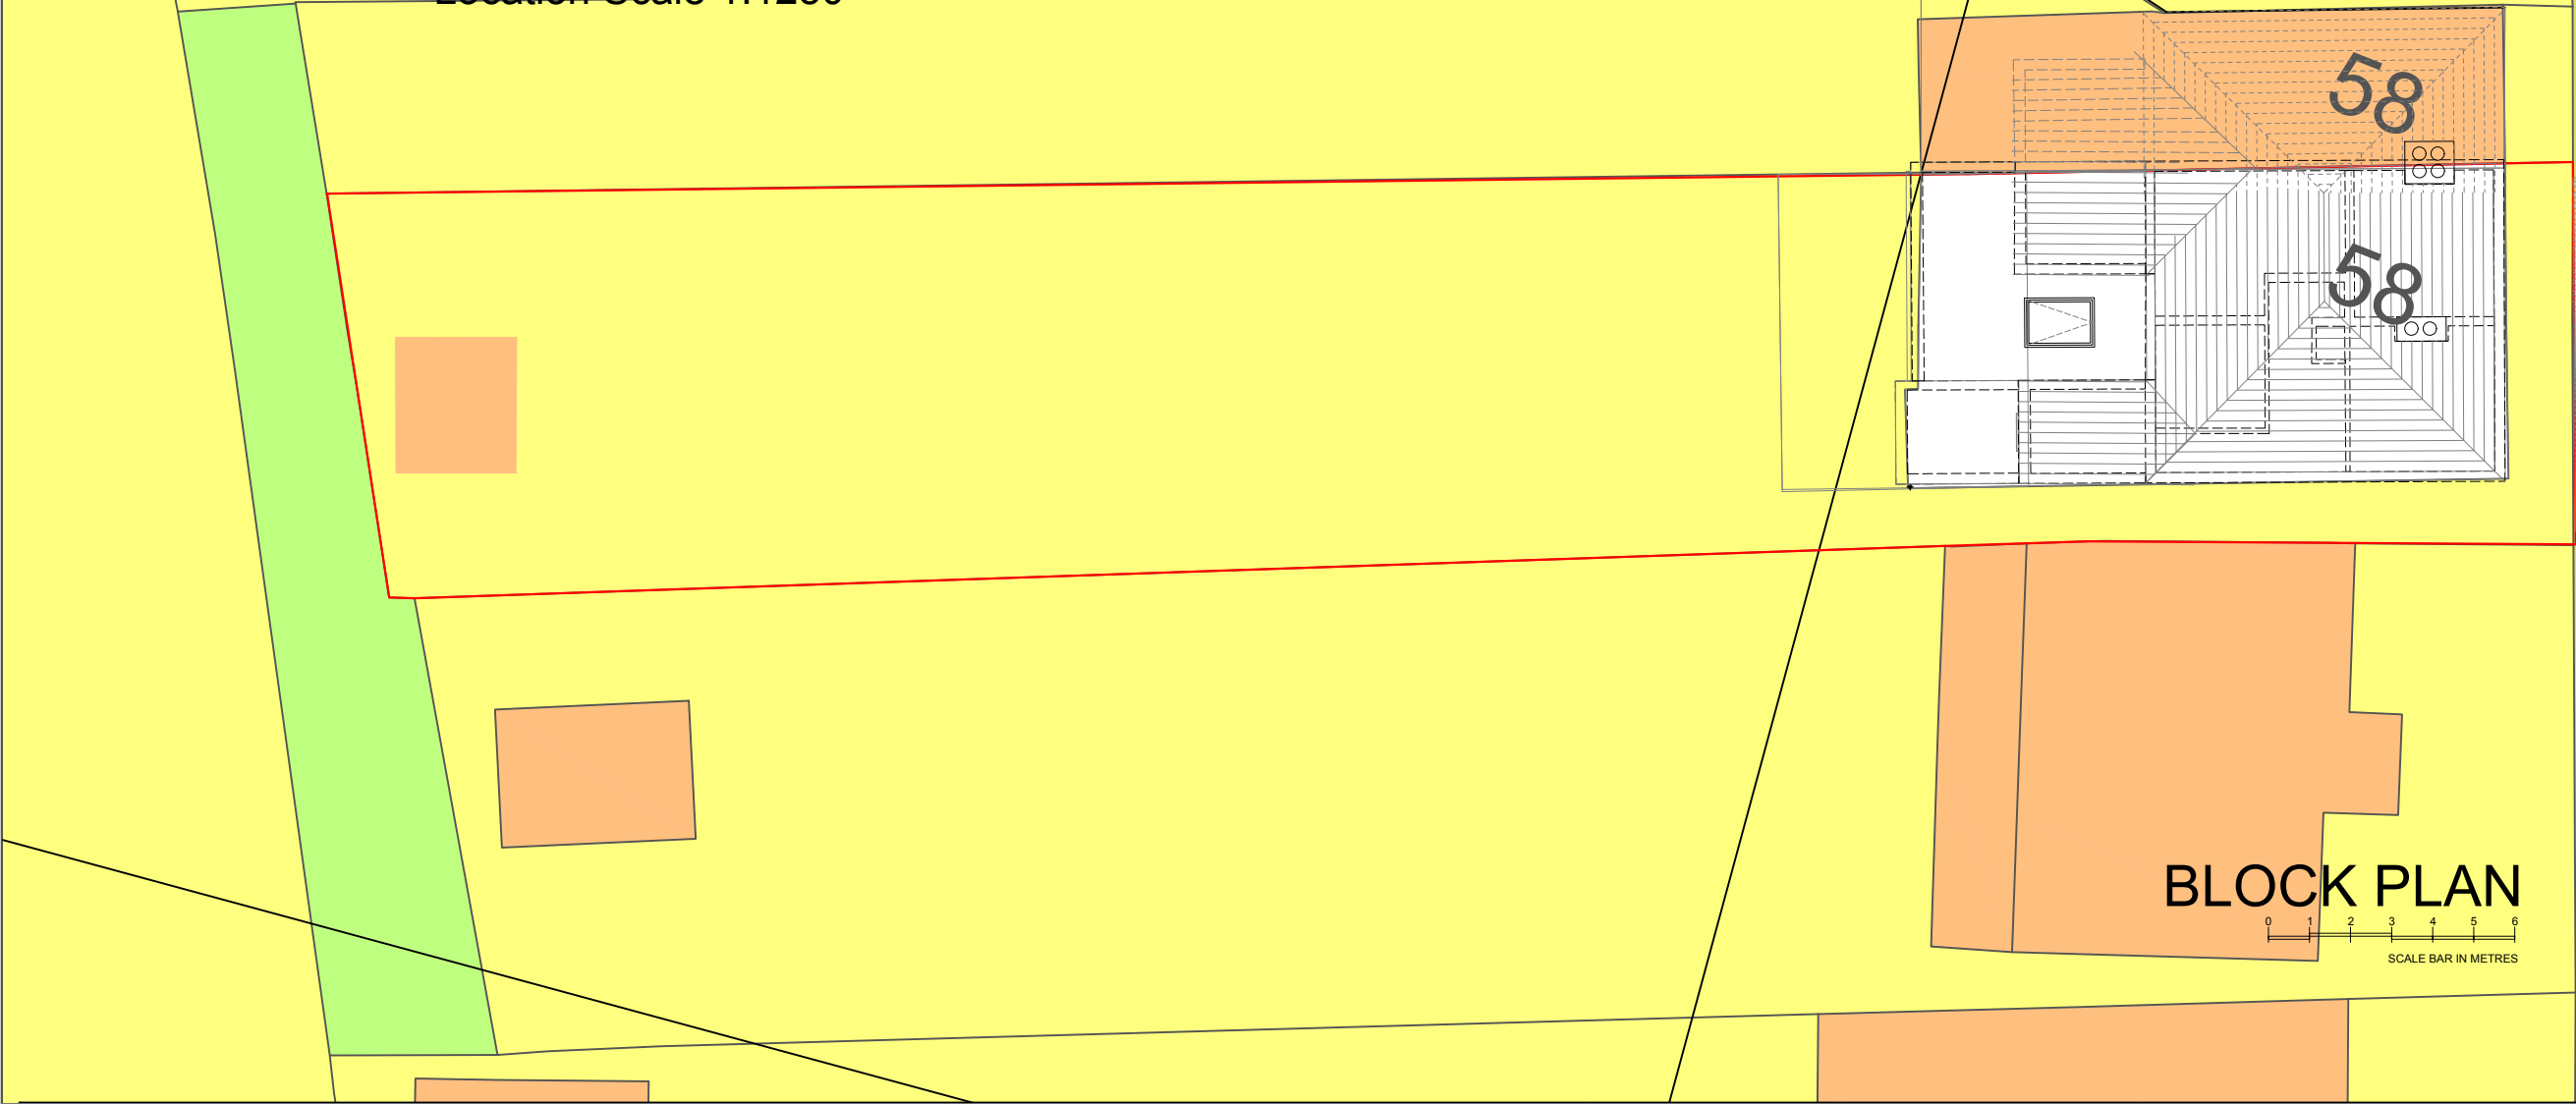

<div>Cre8:Portfolio</div> <div>ARCHITECTURE · INTERIOR DESIGN · PROJECT MANAGEMENT</div> <div>63 Twyford Road Harrow, HA2 0SH</div> <div>M: +44(0)7855956063</div> <div>E: gocreate@cre8portfolio.com</div> <div>W: www.cre8portfolio.com</div>	<div>NOTE: Do not scale off drawings. Read in conjunction with associated information. All dimensions are to be checked on site by the Contractor prior to order of materials and commencement of works on site, discrepancies shall be referred to the Architect for clarifications following site check measurements. Supply of the drawing in digital form is for convenience only and no reliance may be placed on any data in digital form. All data must be checked against hard copy. This drawing is issued for Statutory Application and Design Intent only and not for construction unless stated. All Materials, Methods of Storage, and installation shall be in accordance with the current British Standards, as well as Manufacturer's recommendations and other recognised Certification.</div>	<div>Site Address</div> <div>62 Chapel Lane</div> <div>Uxbridge,</div> <div>UB8 3DS</div>	<div>Project Title</div> <div>Single Family Dwelling Garage Conversion</div>	Drawing Sheet		Project number	Drawing number	Purpose	<div><div></div><div>N</div></div>						
				Block Plan											
				Drawn by		Checked by		Scale		Revision		Date			
								1:100@A3		-		August 2023			