


General Notes:

Do Not Scale. All dimensions and conditions are to be checked on site prior to preparing drawings or commencing any work.


This drawing is the property of Cre8:Portfolio and protected by the Copyright, Designs and Patents Act, 1988

Legend:

- 1) uPVC Fascia Boarding
- 2) Infill to match existing external wall finish
- 3) New Skylight

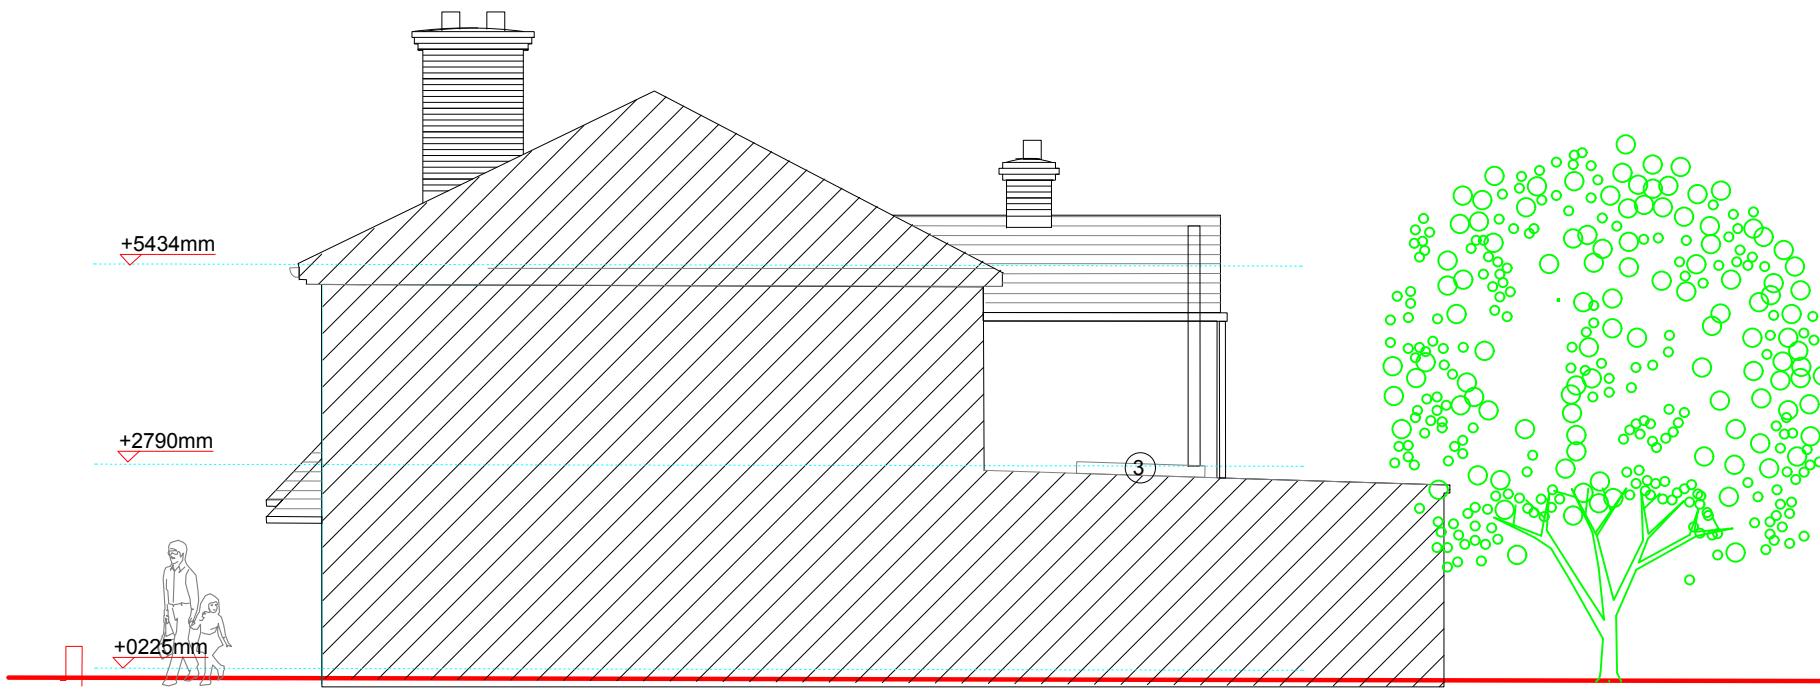

N°. 62 CHAPEL LANE PROPOSED - NORTH- FLANK (PARTYWALL) - ELEVATION

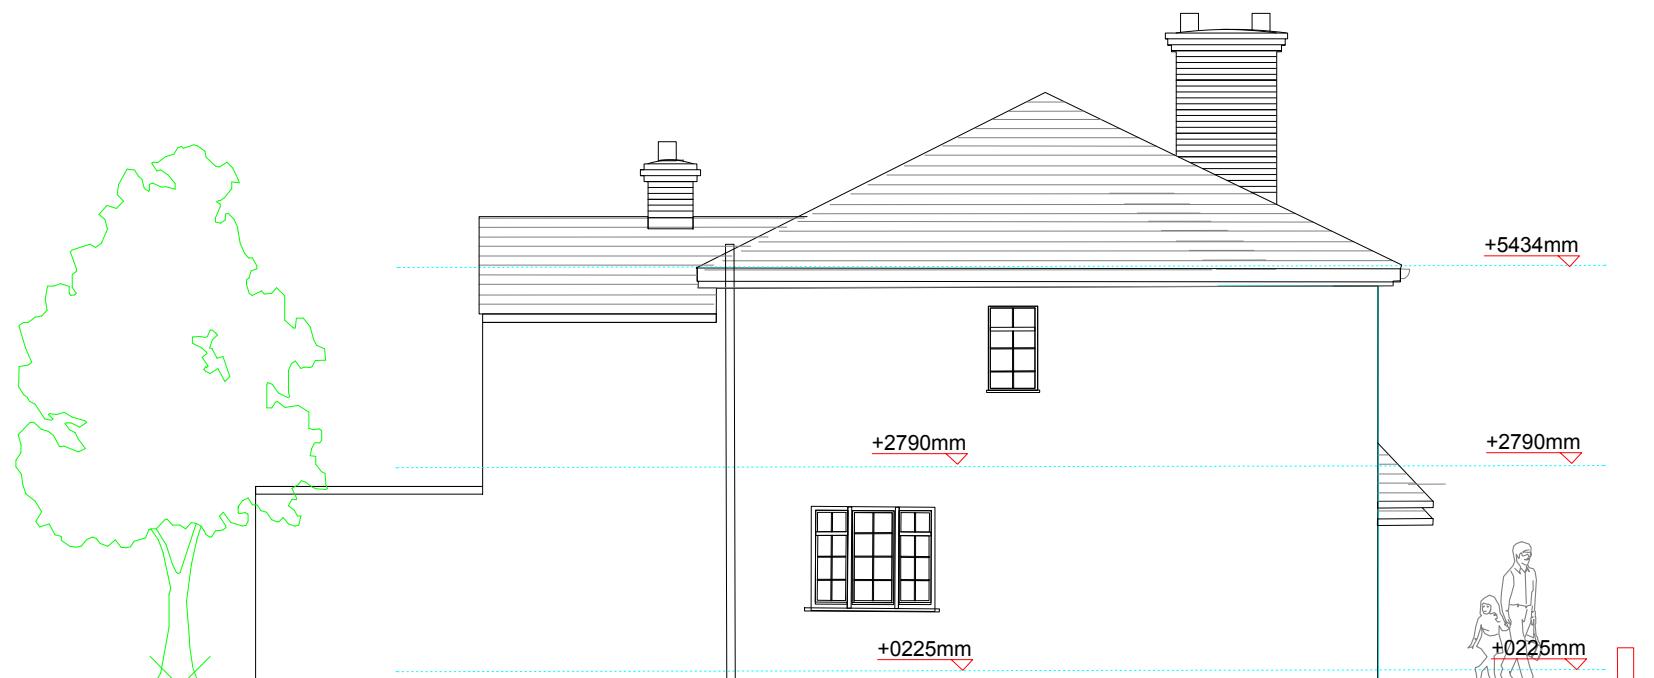

N°. 62 CHAPEL LANE PROPOSED - SOUTH - FLANK - ELEVATION

