


Proposed 4m Extension

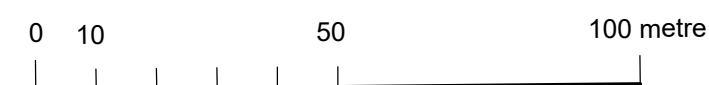

SITE LOCATION PLAN
SCALE 1:1250

Proposed External Finish
Materials to Match Existing
External Finish Materials

© SA DESIGN AND MANAGEMENT moshamaun@hotmail.co.uk Tel: 078598 77288				
Client Mr NIRMAL SINGH		Site 28 GLAMIS CRESCENT, HAYES, UB3 1QB		
Project Single Storey Rear Extension: 4m deep, 2.9m maximum height		Title LOCATION & BLOCK PLAN		
Scale 1:1250 @ A3 1:200 @ A3	Date 18/10/2023	Drawn by MS	Drg. No 28 GC/LBPLN	Revision A