


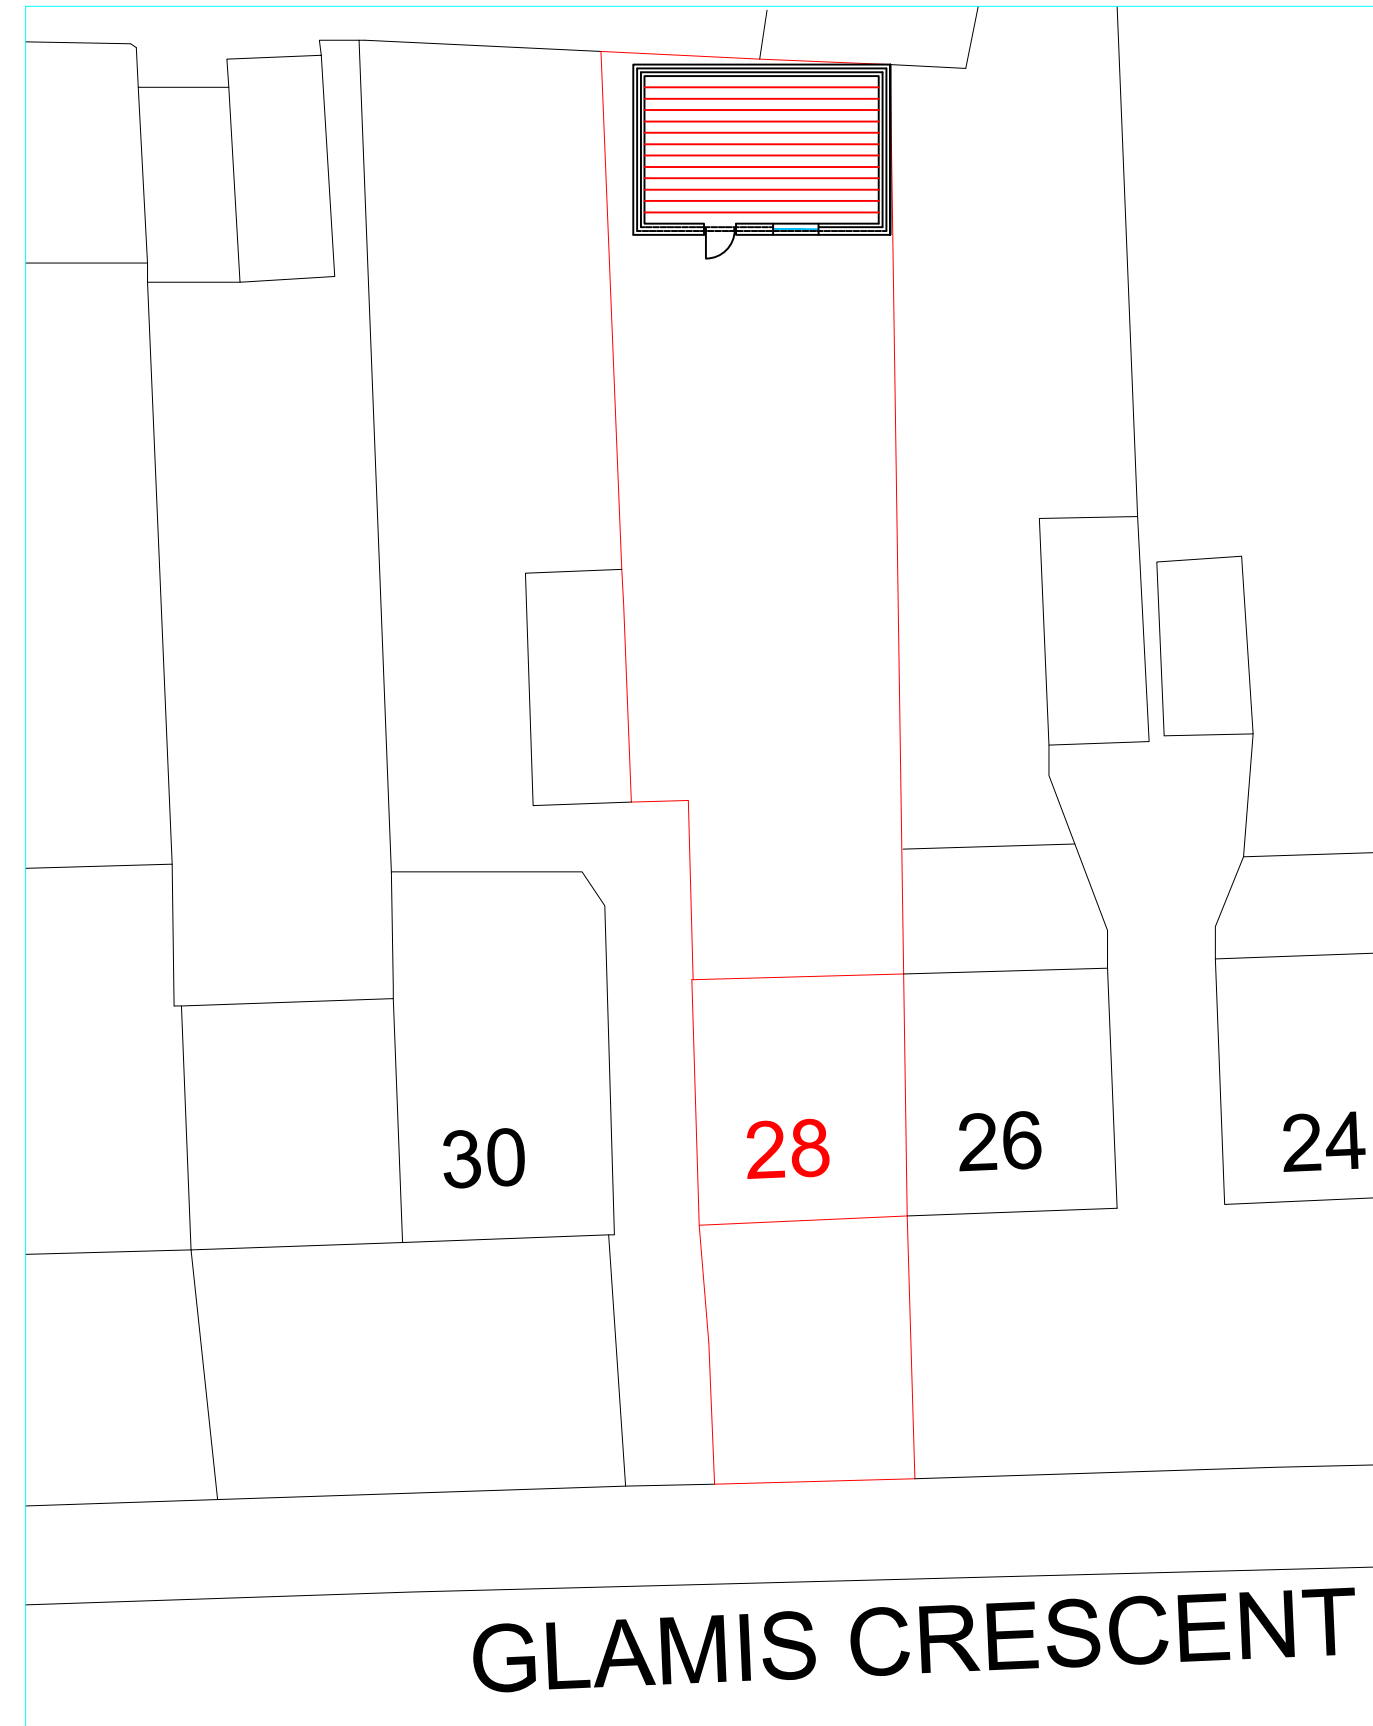


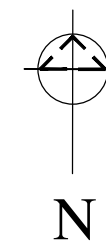

PROPOSED BLOCK PLAN

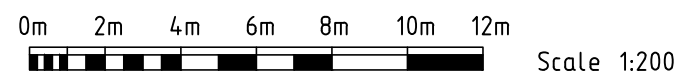

Proposed Outbuilding

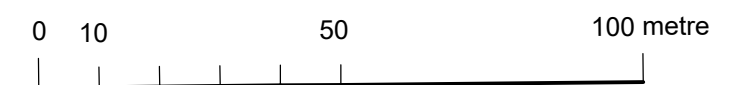

SITE LOCATION PLAN
SCALE 1:1250

Proposed External Finish
Materials to Match Existing
External Finish Materials

© SA DESIGN AND MANAGEMENT moshamaun@gmail.com Tel: 078598 77288				
Client Mr NIRMAL SINGH		Site 28 GLAMIS CRESCENT, HAYES, UB3 1QB		
Project NEW GYM OUTBUILDING & LOFT WITH DORMER		Title LOCATION & BLOCK PLAN		
Scale 1:1250 @ A3 1:200 @ A3	Date 04/06/2024	Drawn by MS	Drg. No 28 GC/LBPLN	Revision A