



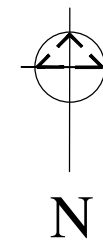

PROPOSED BLOCK PLAN

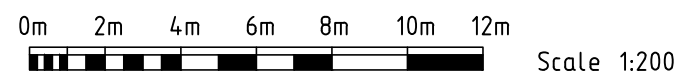

New Extension



SITE LOCATION PLAN
SCALE 1:1250

Proposed External Finish
Materials to Match Existing
External Finish Materials

© SA DESIGN AND MANAGEMENT moshamaun@hotmail.co.uk Tel: 078598 77288				
Client Mr NIRMAL SINGH		Site 28 GLAMIS CRESCENT, HAYES, UB3 1QB		
Project 4M Single Storey Rear Extension & 1st Floor Rear Extension		Title LOCATION & BLOCK PLAN		
Scale 1:1250 @ A3 1:200 @ A3	Date 16/09/2024	Drawn by MS	Dwg. No 28 GC/LBPLN	Revision B