
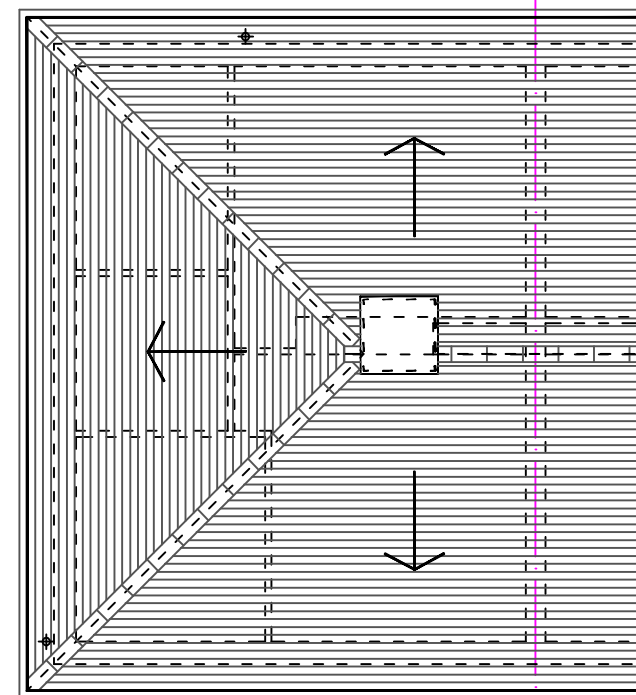
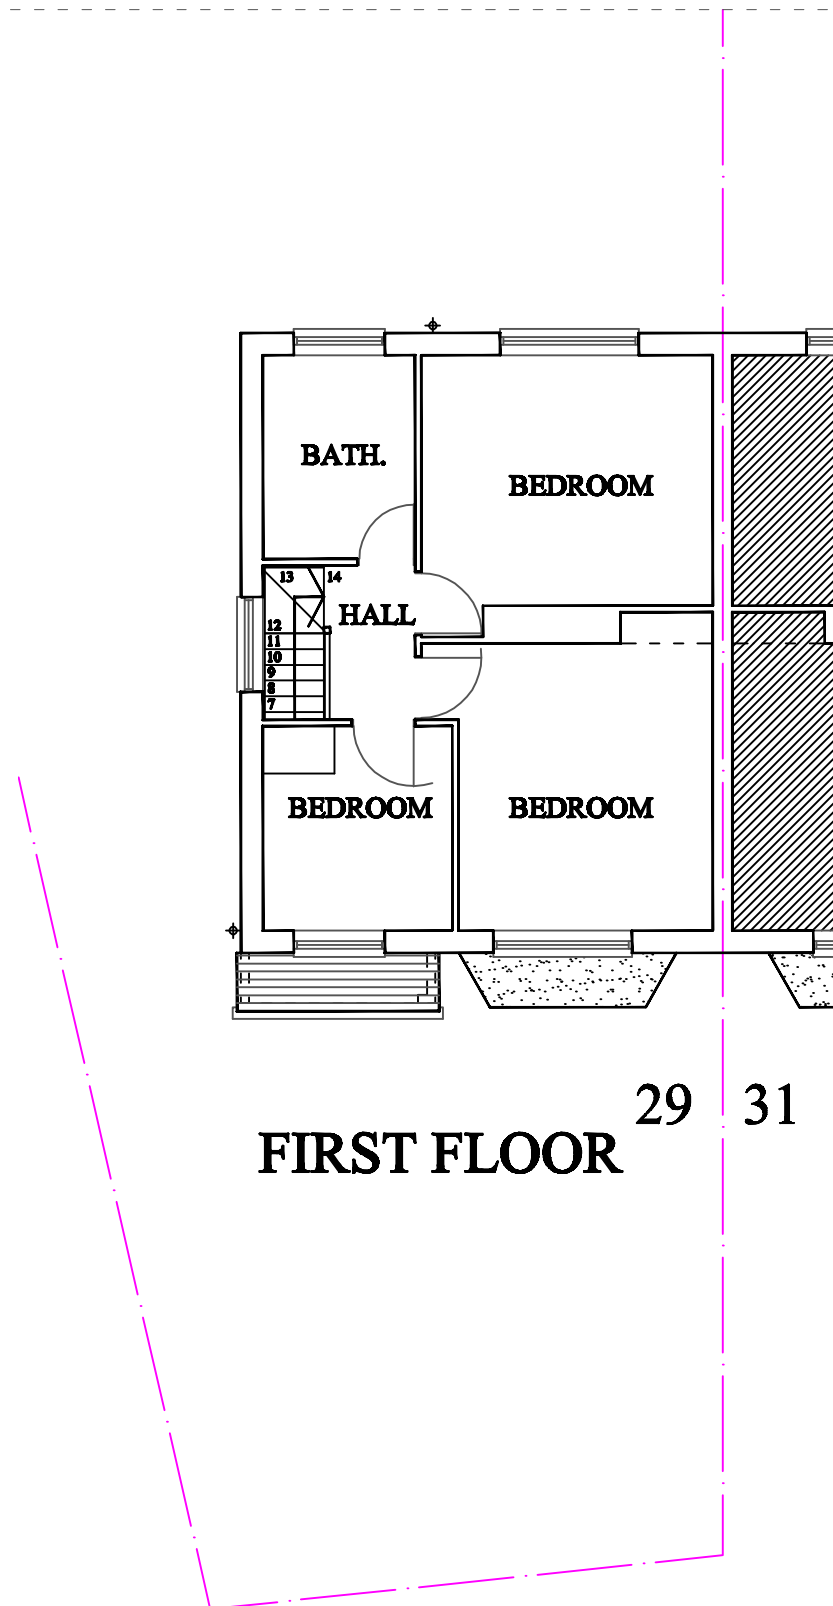


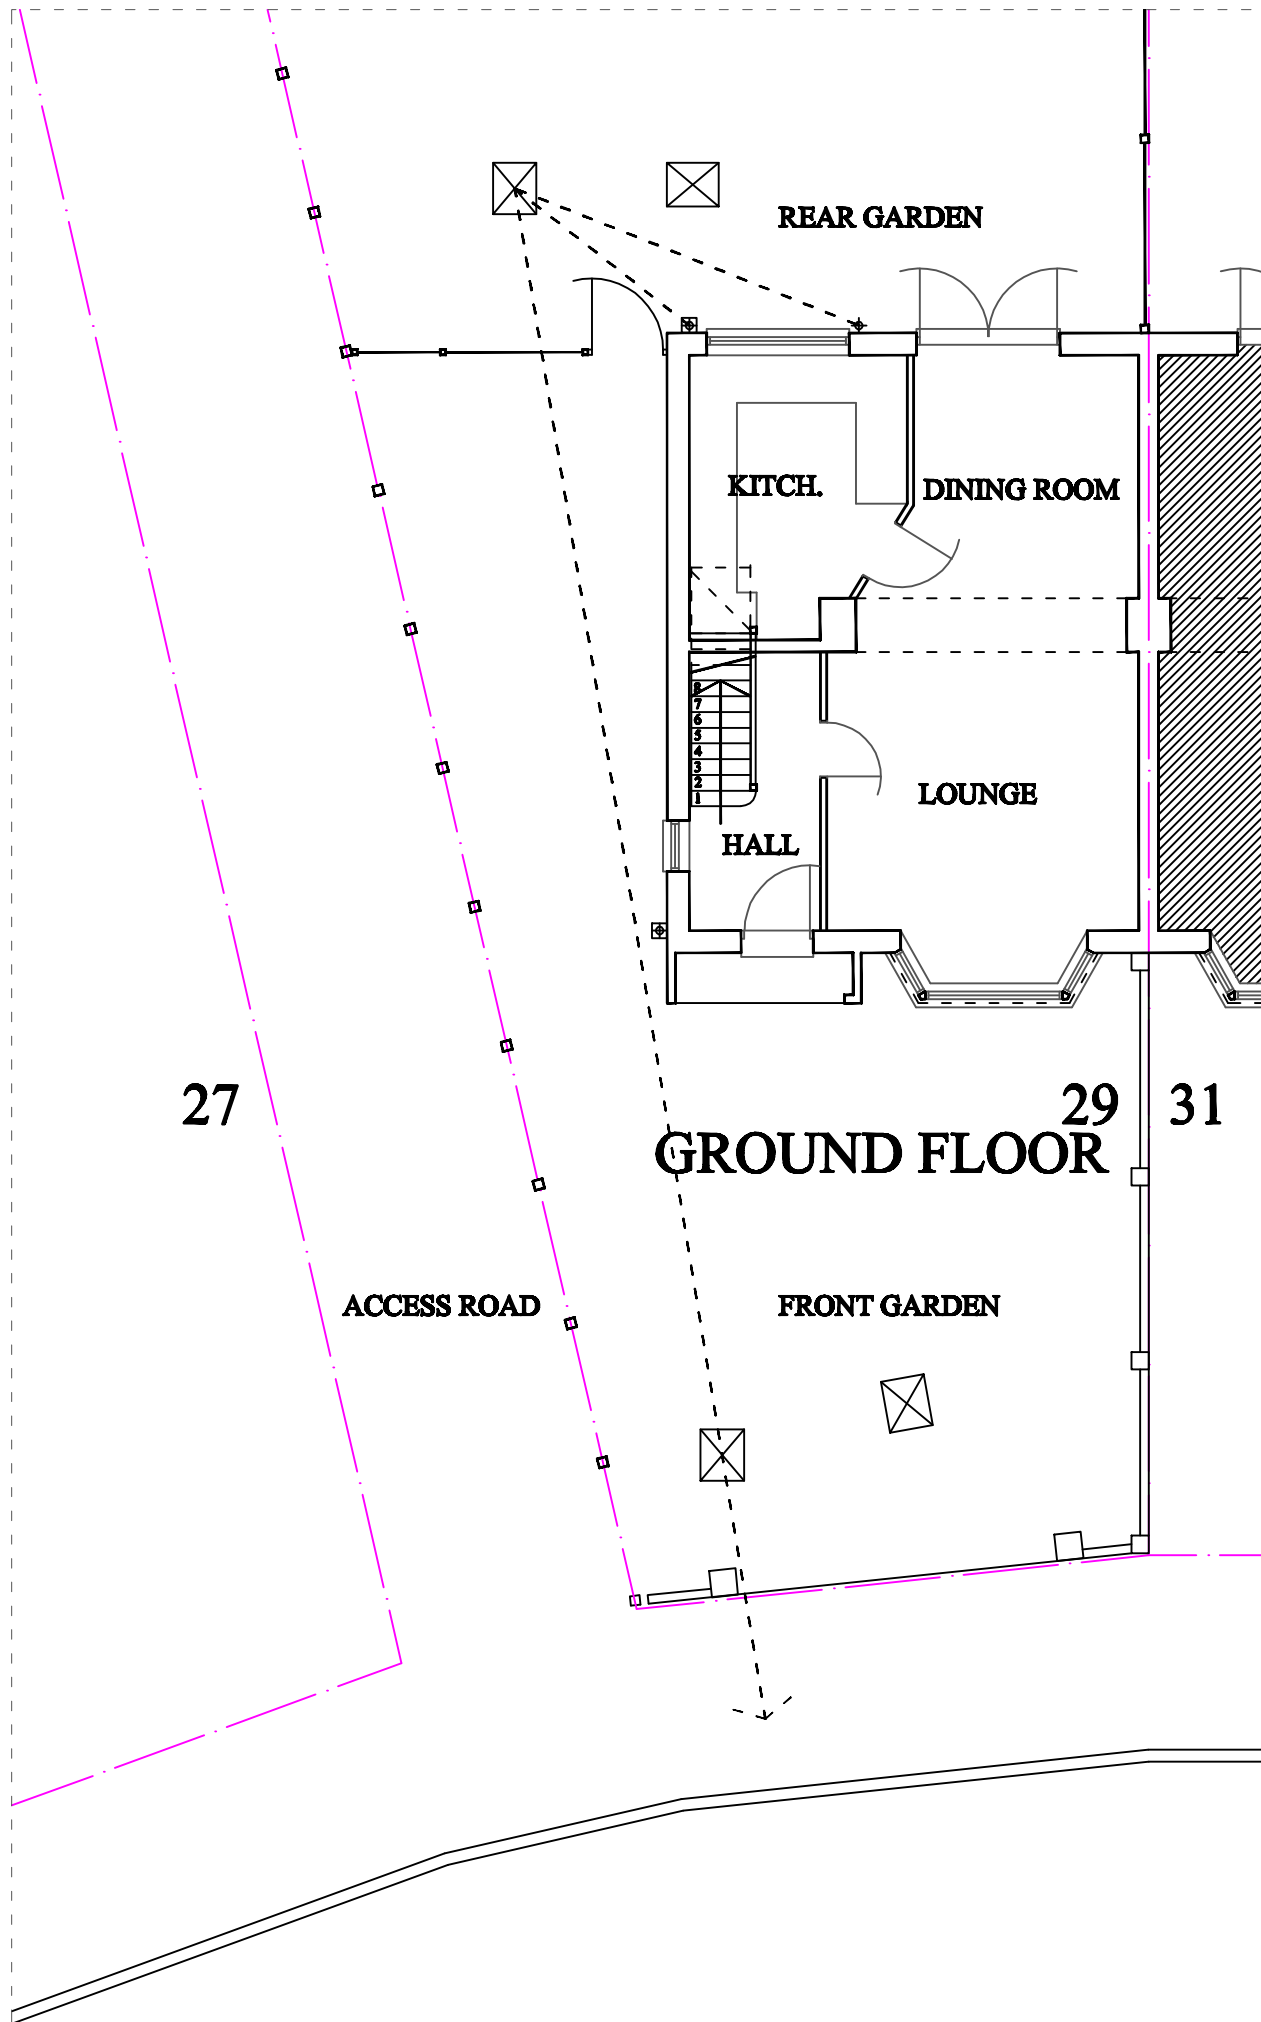

© 2008
B. L. BHARADIA, BSc(Arch), M.A.(Arch),
17 POPE CLOSE,
FELTHAM,
MIDDX. TW14 9PQ.
bharadia.bharat@yahoo.co.uk
tel; 07913 536633tel

PROJECT
29 ROMNEY ROAD,
HAYES UB4 8PU

DRAWING TITLE
EXISTING PLANS

STATE
PLANNING

SCALE
1:1000 A3

BY
BB

DATE
20.10.2023

CHECKED BY
BB

DRAWING NO.
2023(AR)71-02

REV.
--

