
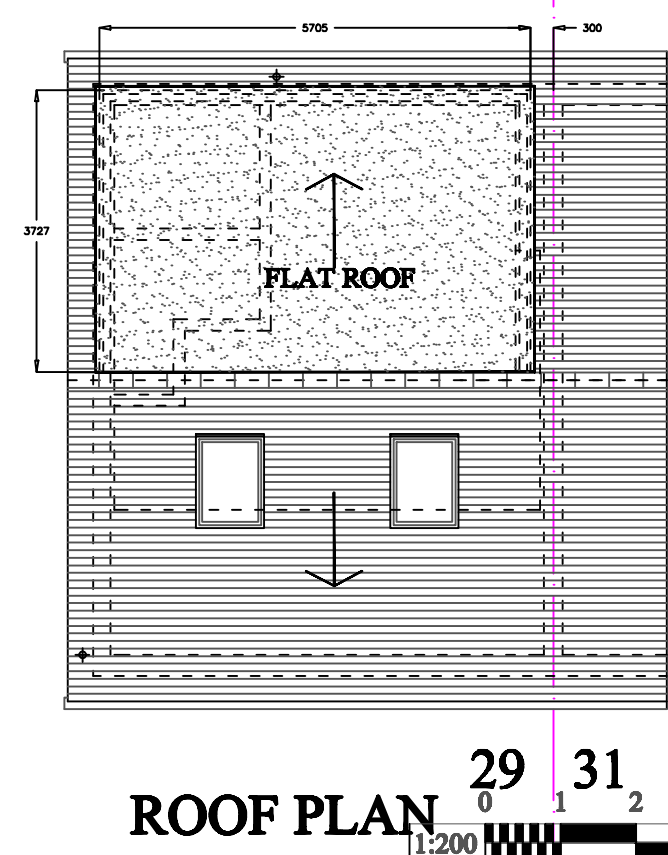
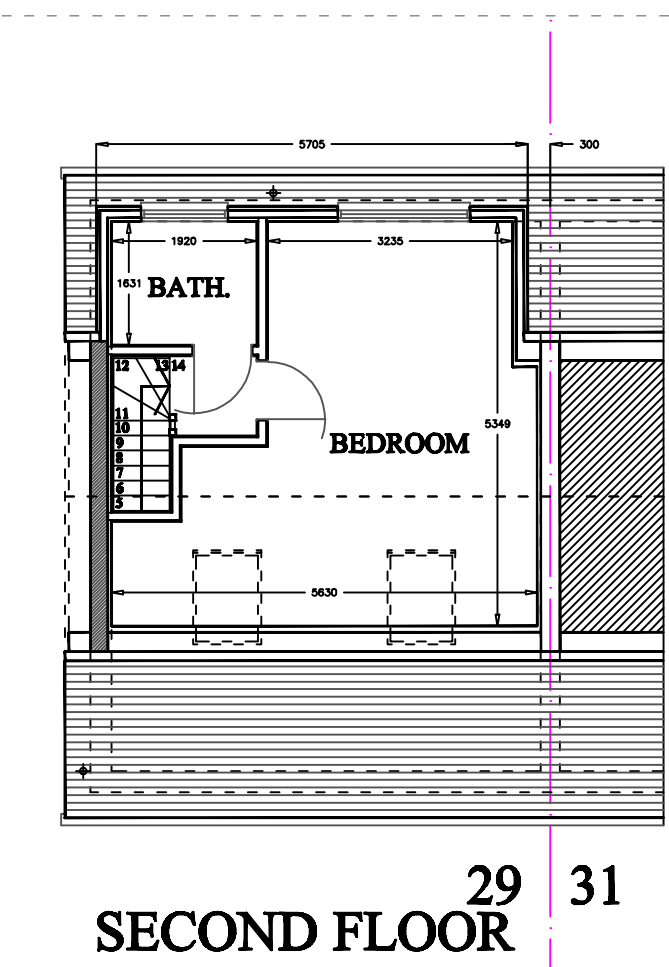
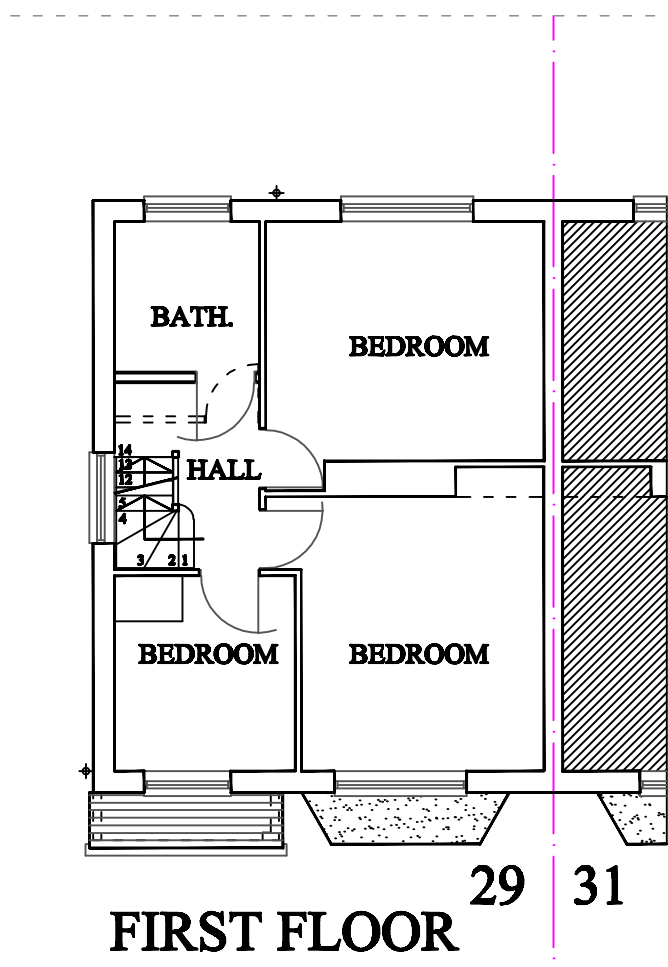


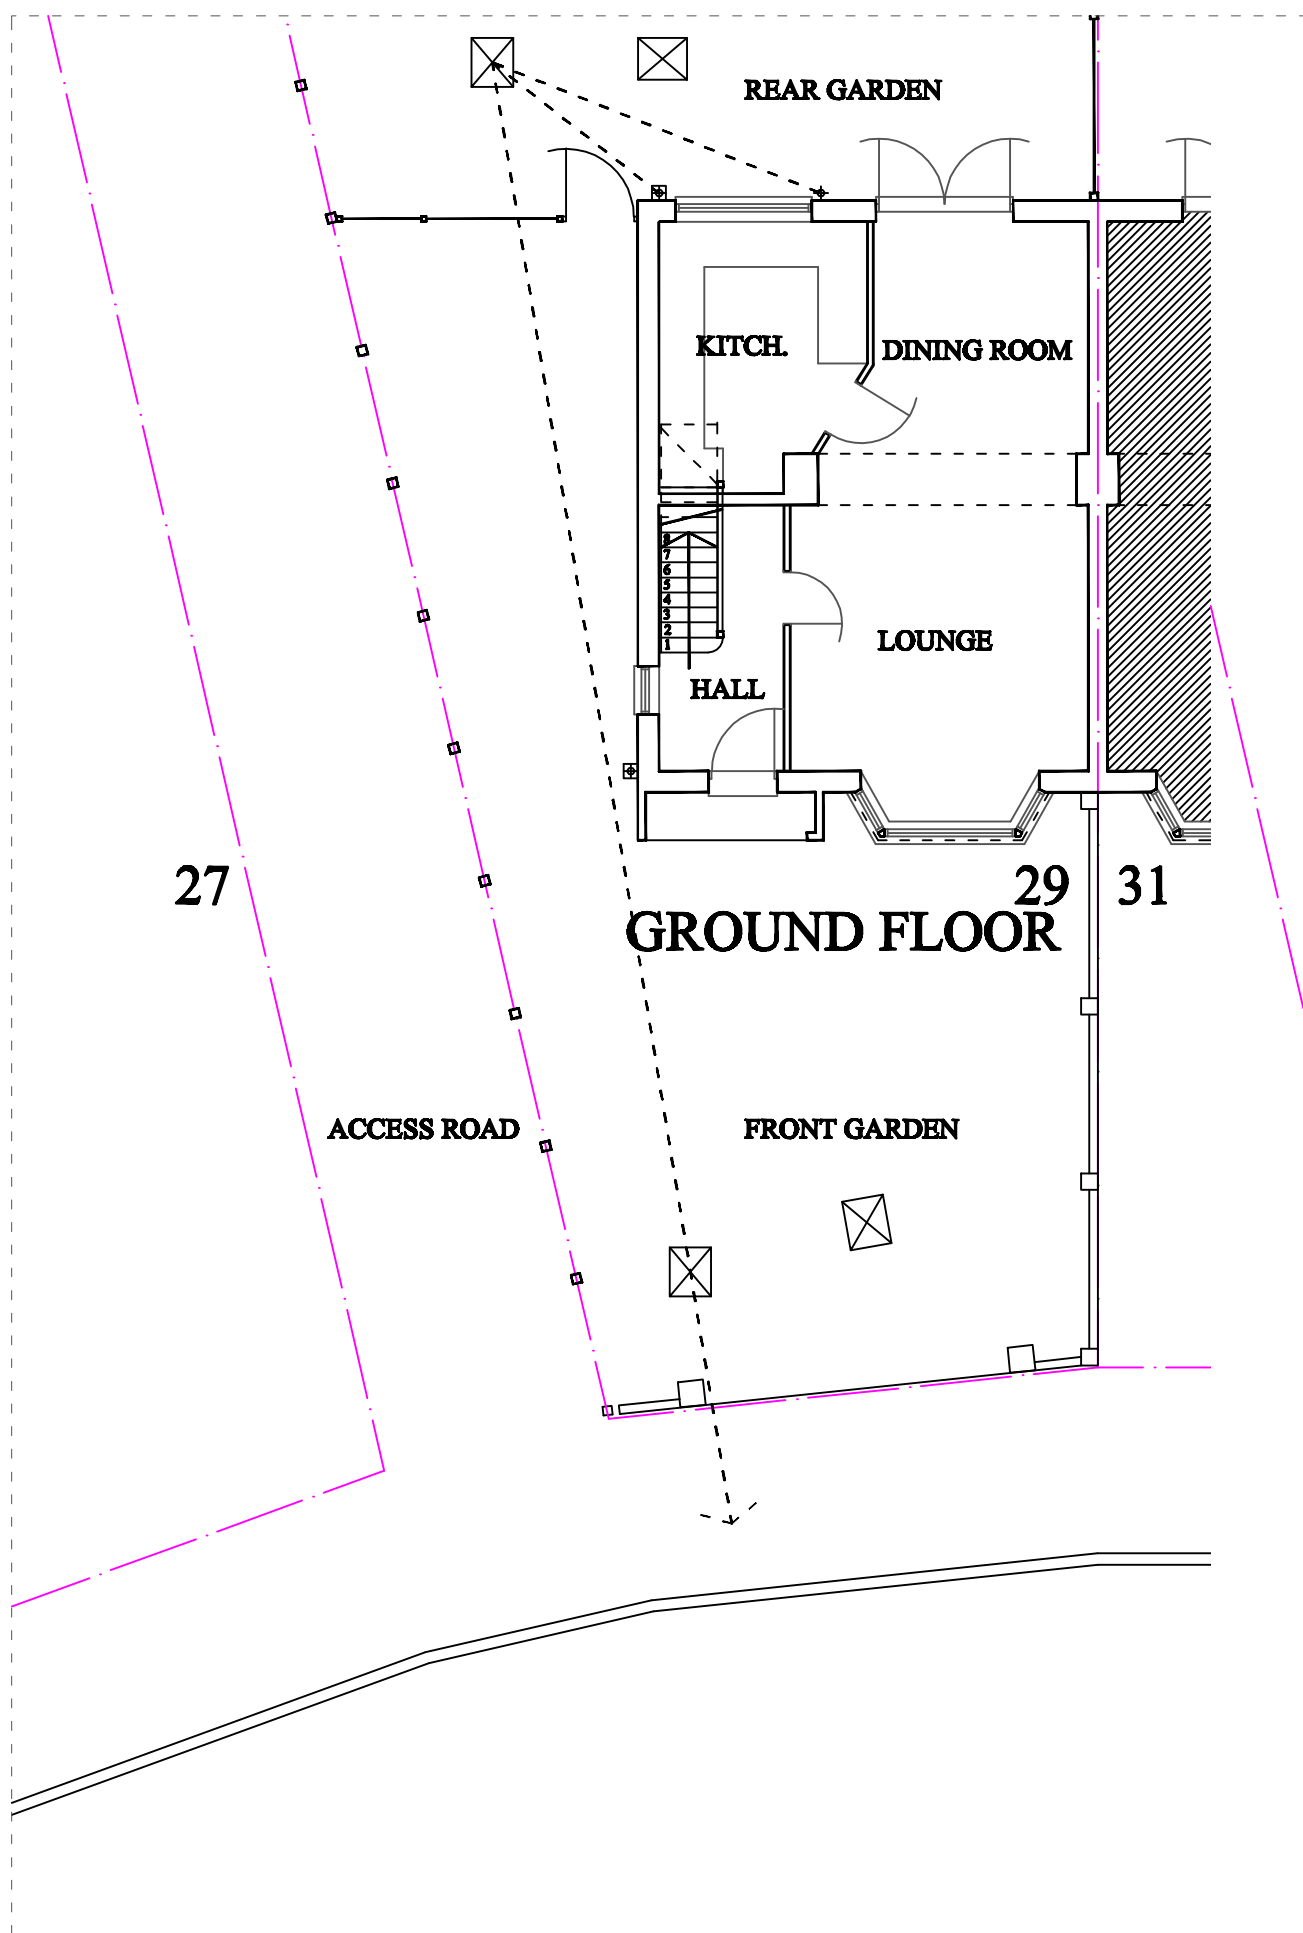

© 2008 B. L. BHARADIA, BSc Arch, MAA Arch, 17 POPE CLOSE, FELTHAM, MIDDX. TW14 9PQ. bharadia.bharat@yahoo.co.uk tel; 07913 536633tel			
PROJECT 29 ROMNEY ROAD, HAYES UB4 8PU			
DRAWING TITLE PROPOSED PLANS			
STATUS PLANNING			
SCALE 1:100, 1:250 @ A3	BY BB		
DATE 20.10.2023	CHECKED BY BB		
DRAWING NO. 2023(AR)71-04	REV. --		