
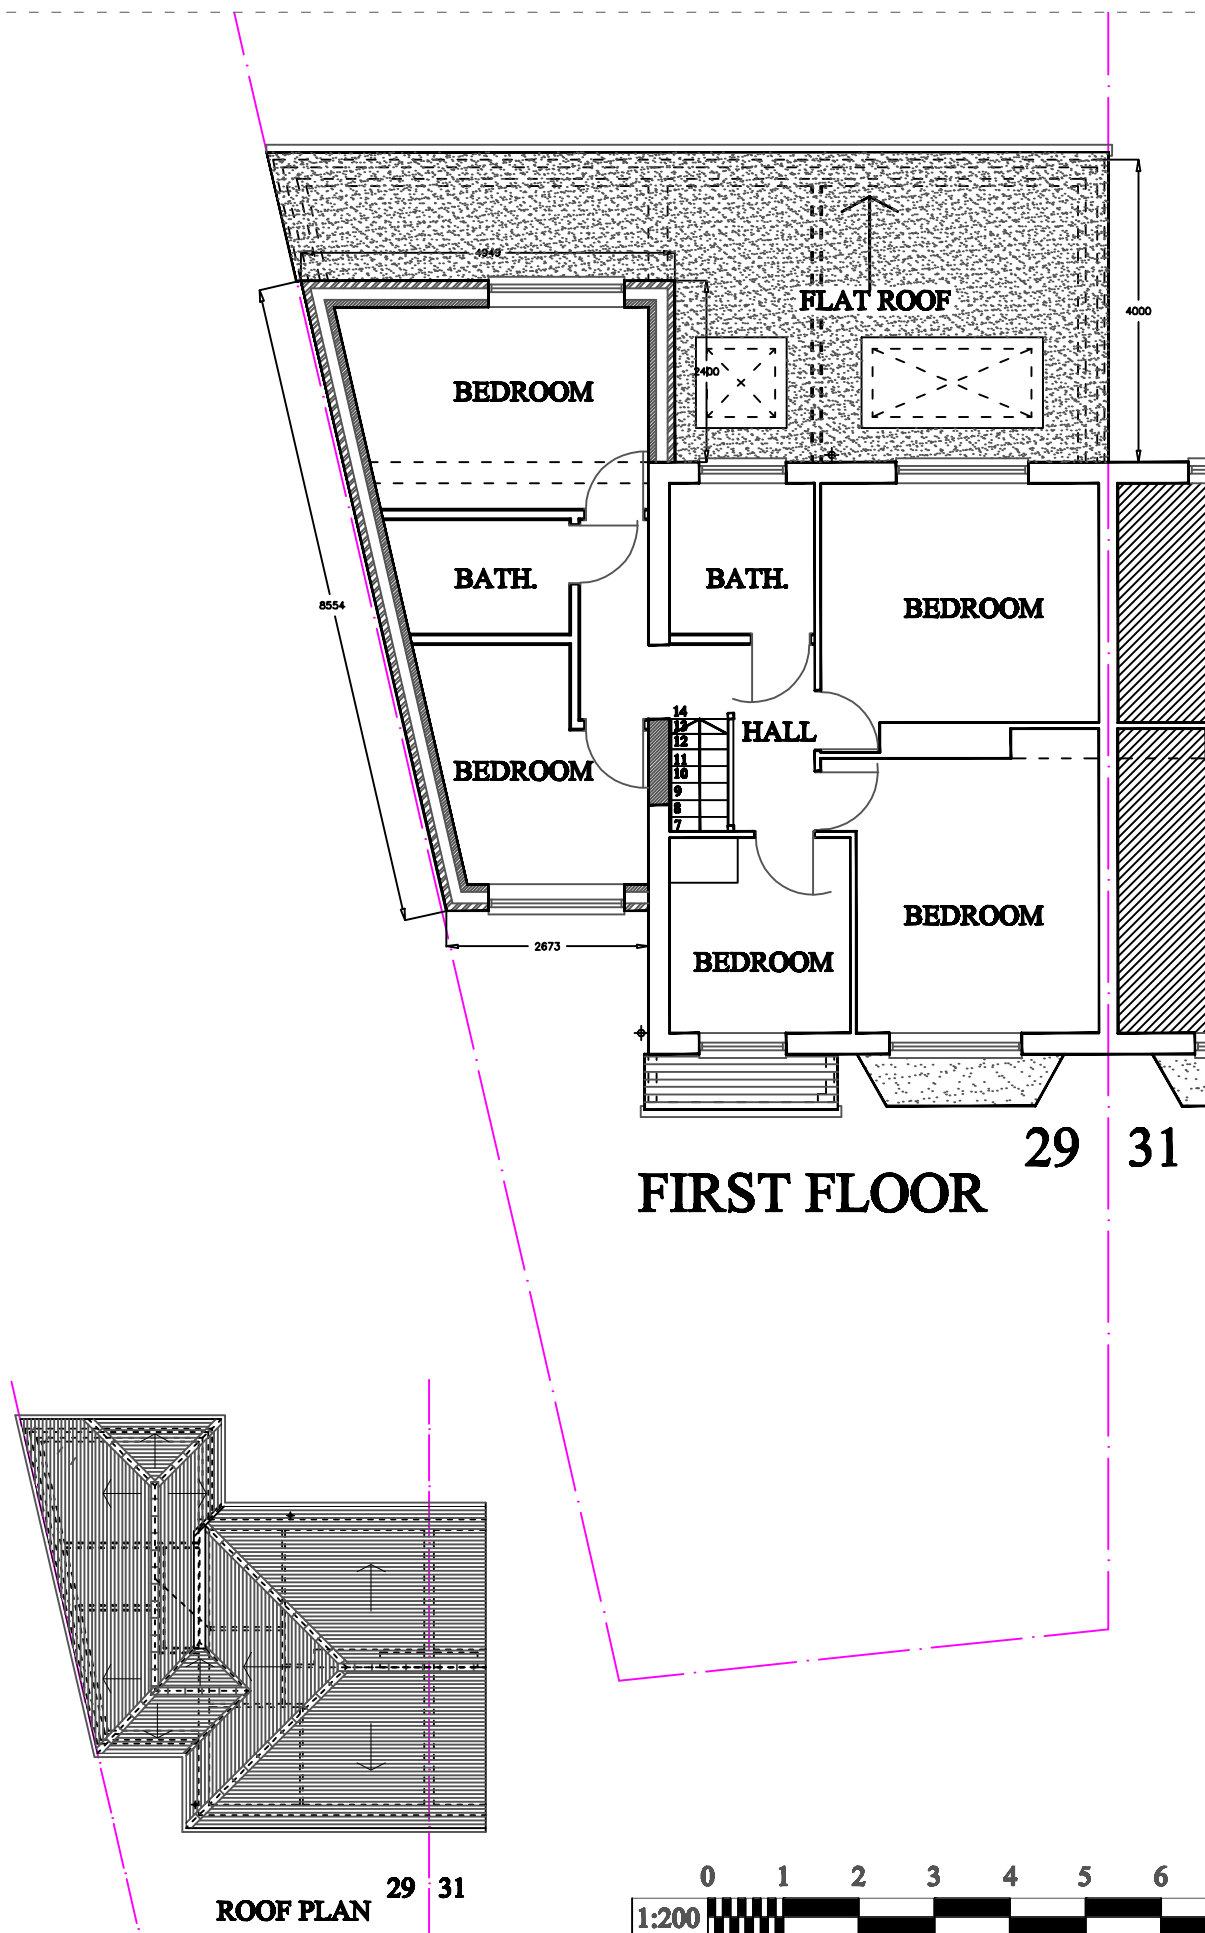


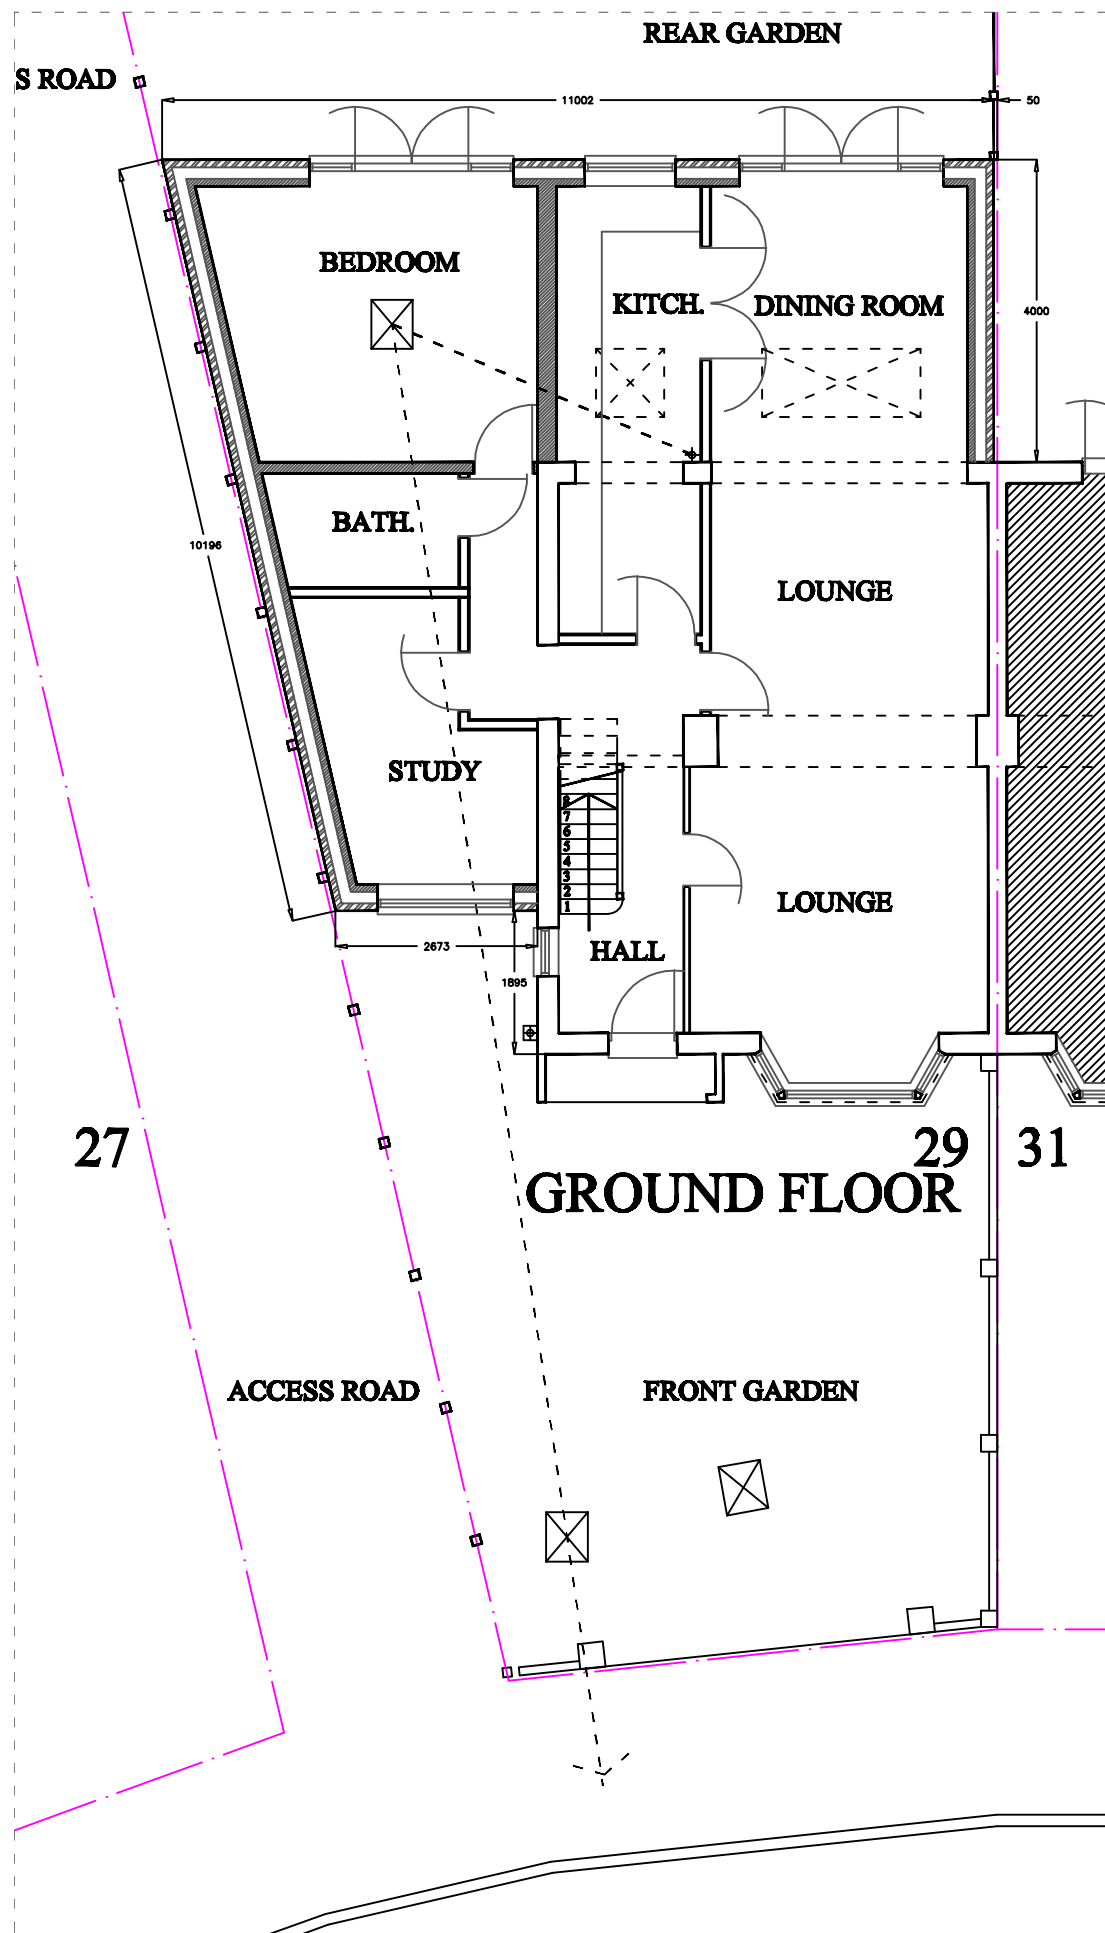

REV.-A. SIDE/REAR
EXTENSION PITCHED ROOF
LOWERED. 24.06.2024

© 2008
B. L. BHARADIA, BSc Arch, MAA Arch,
17 POPE CLOSE,
FELTHAM,
MIDDX. TW14 9PQ.
bharadia.bharat@yahoo.co.uk
tel; 07913 536633tel

PROJECT
**29 ROMNEY ROAD,
HAYES UB4 8PU**

DRAWING TITLE
PROPOSED PLANS

STATUS
PLANNING

SCALE
1:100, 1250 @ A3

BY
BB

DATE
20.12.2024

CHECKED BY
BB

DRAWING NO.
2024(AR)71-04

REV.
A

