

Adjoining properties

Assumed/ hidden


Existing structure

EXISTING LEGEND

Hidden

Internal features

External features

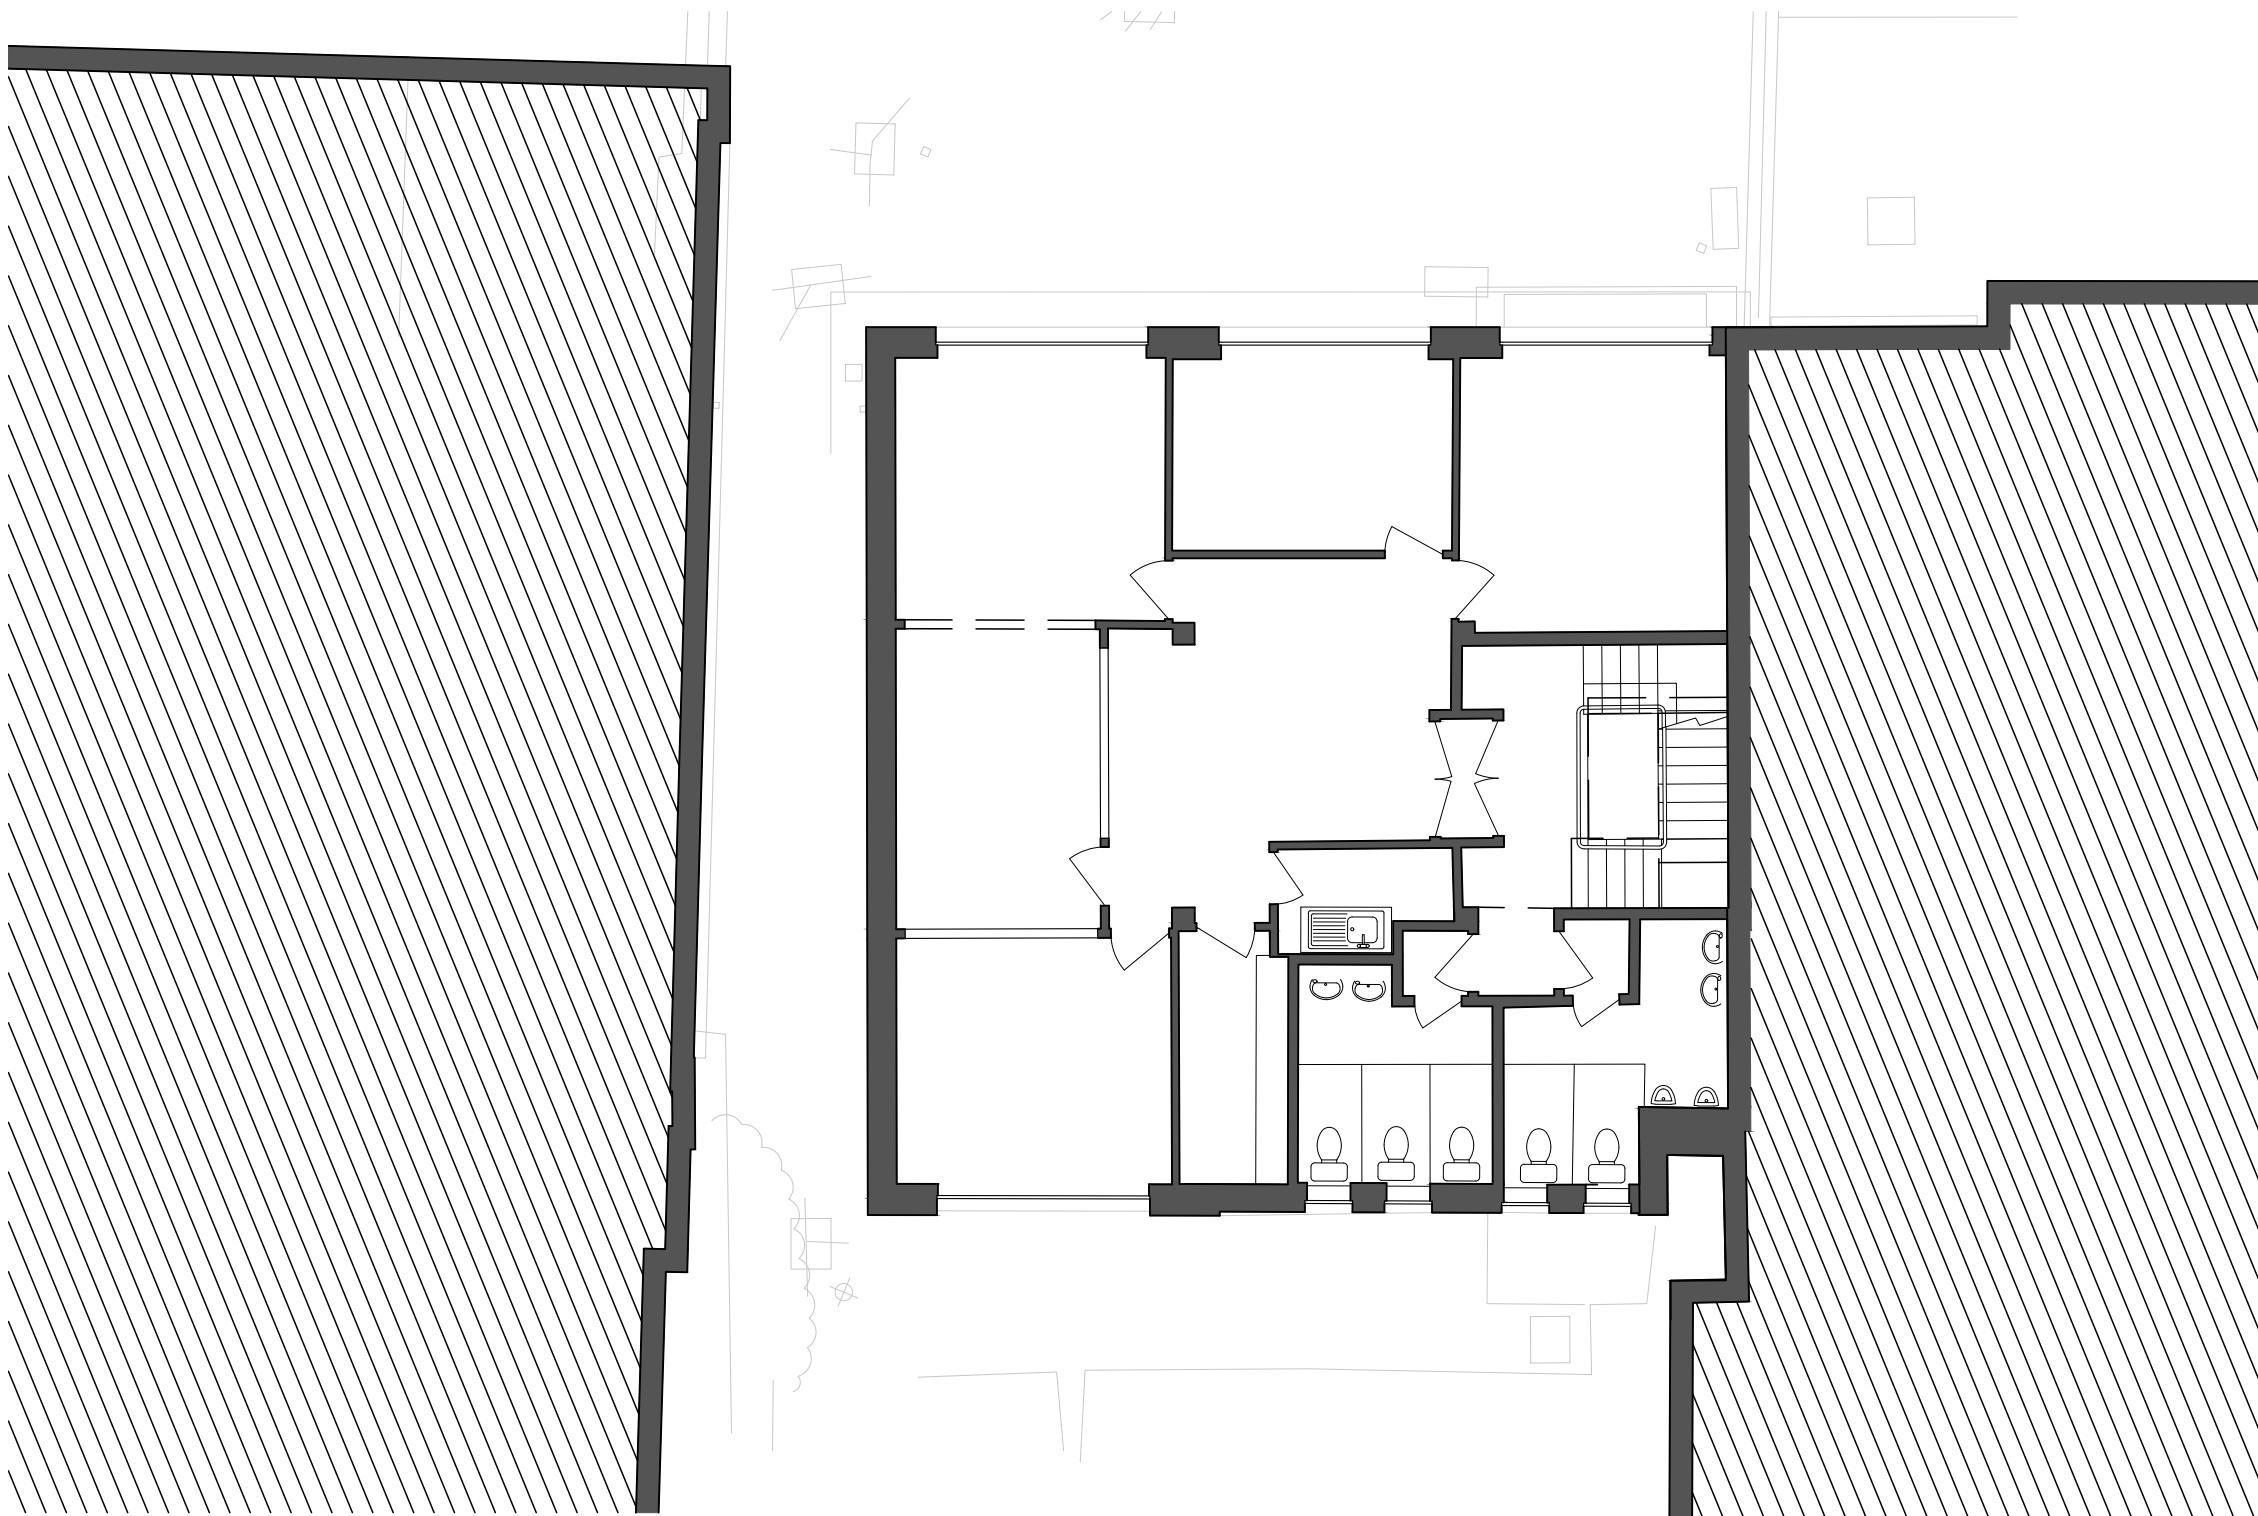

Existing: First Floor Plan