


Adjoining properties / / / / Assumed/ hidden / / /

Proposed structure

EXISTING LEGEND

— — Hidden

— — Internal features — — External features

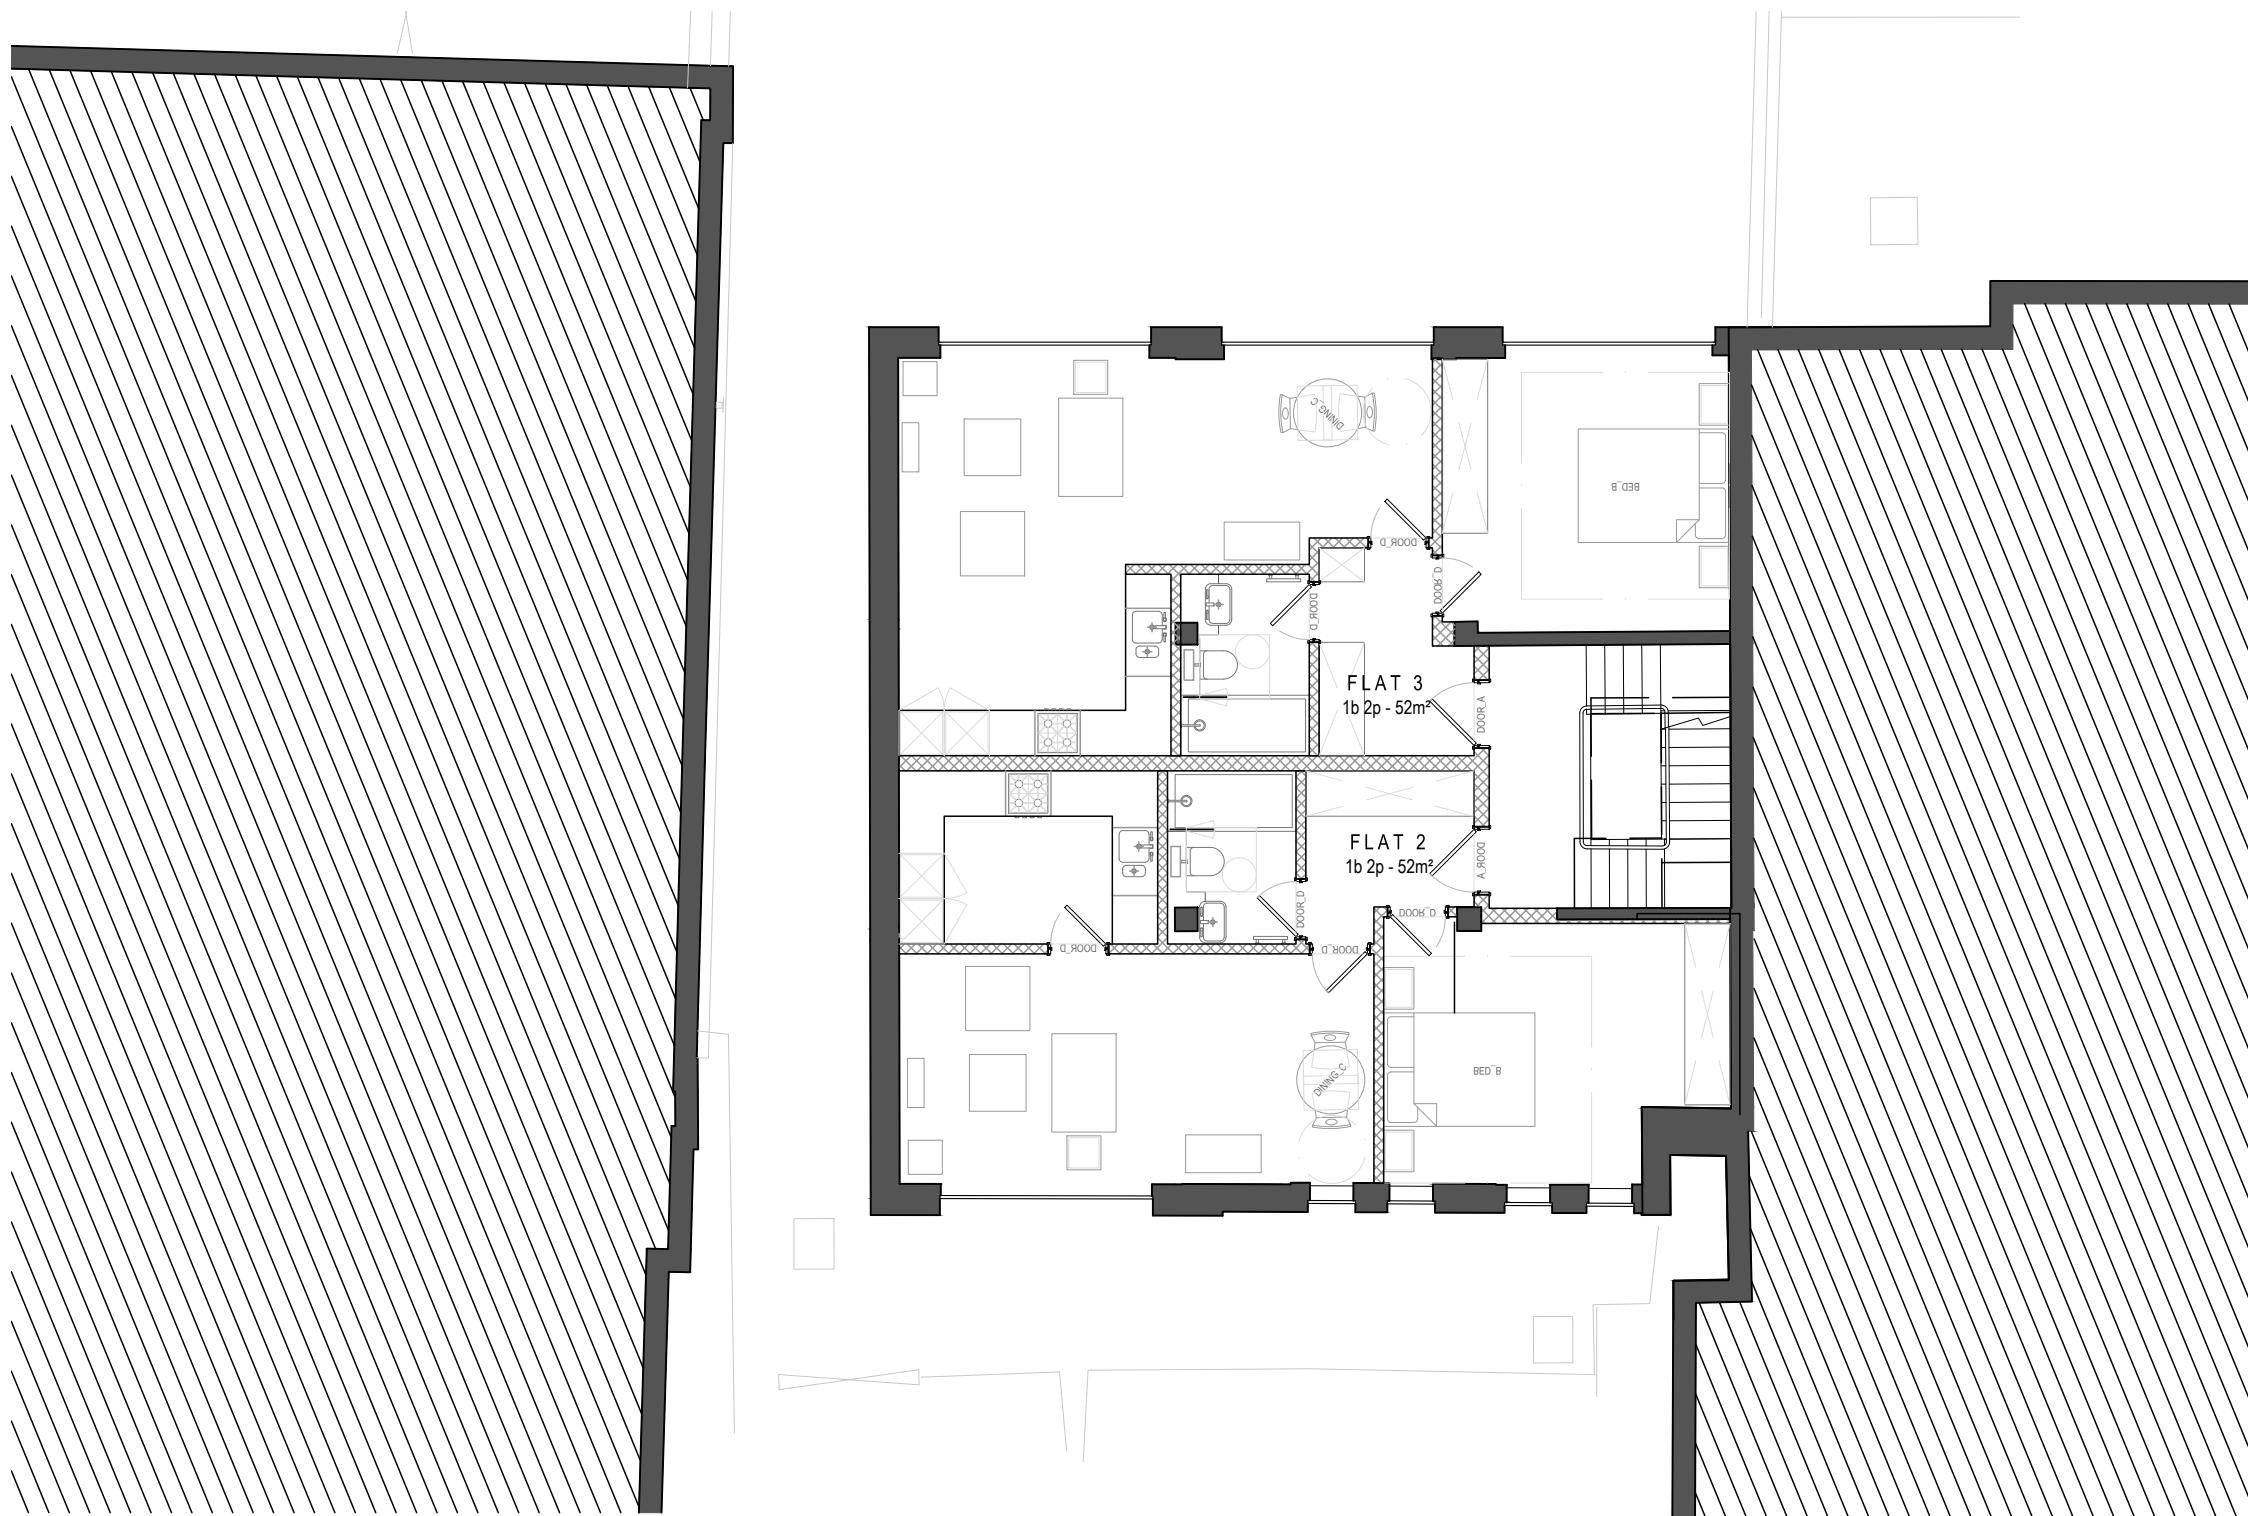

Proposed: First Floor Plan

