

Adjoining properties / / / / Assumed/ hidden / / / /


Proposed structure

EXISTING LEGEND

— — Hidden

— — Internal features

— — External features

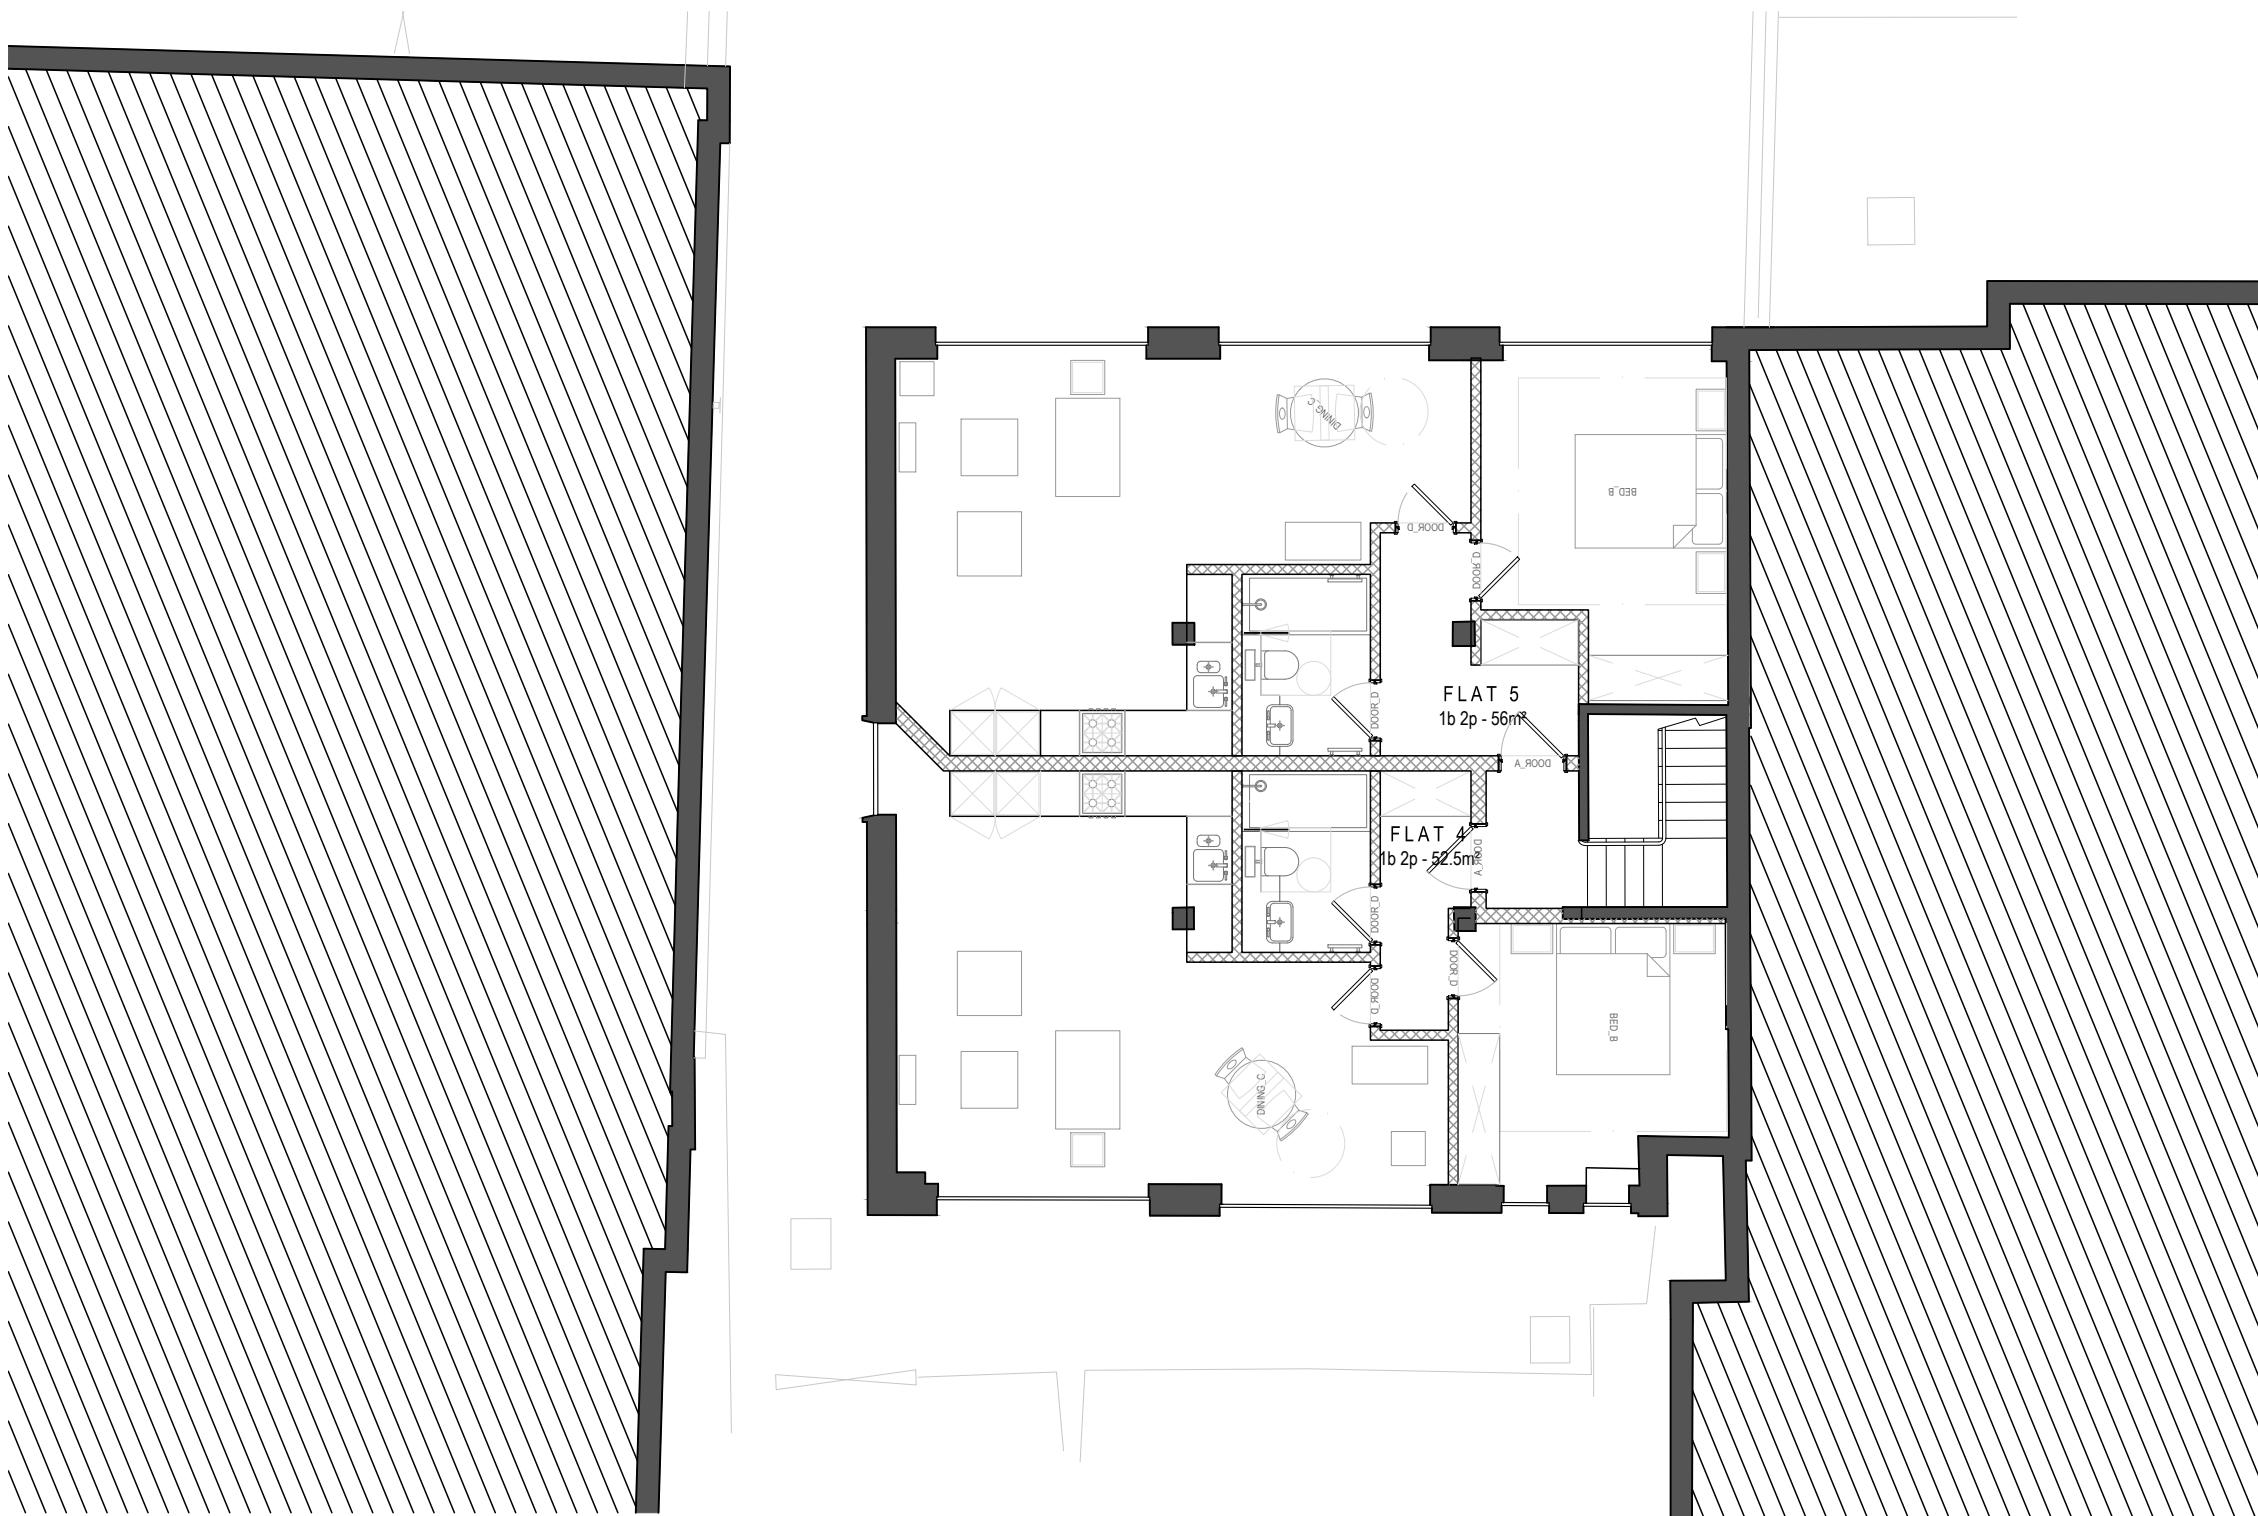

Proposed: Second Floor Plan

