


Adjoining properties // Assumed/ hidden // Existing structure **PROPOSED LEGEND** Demolitions // New walls // New exteriors

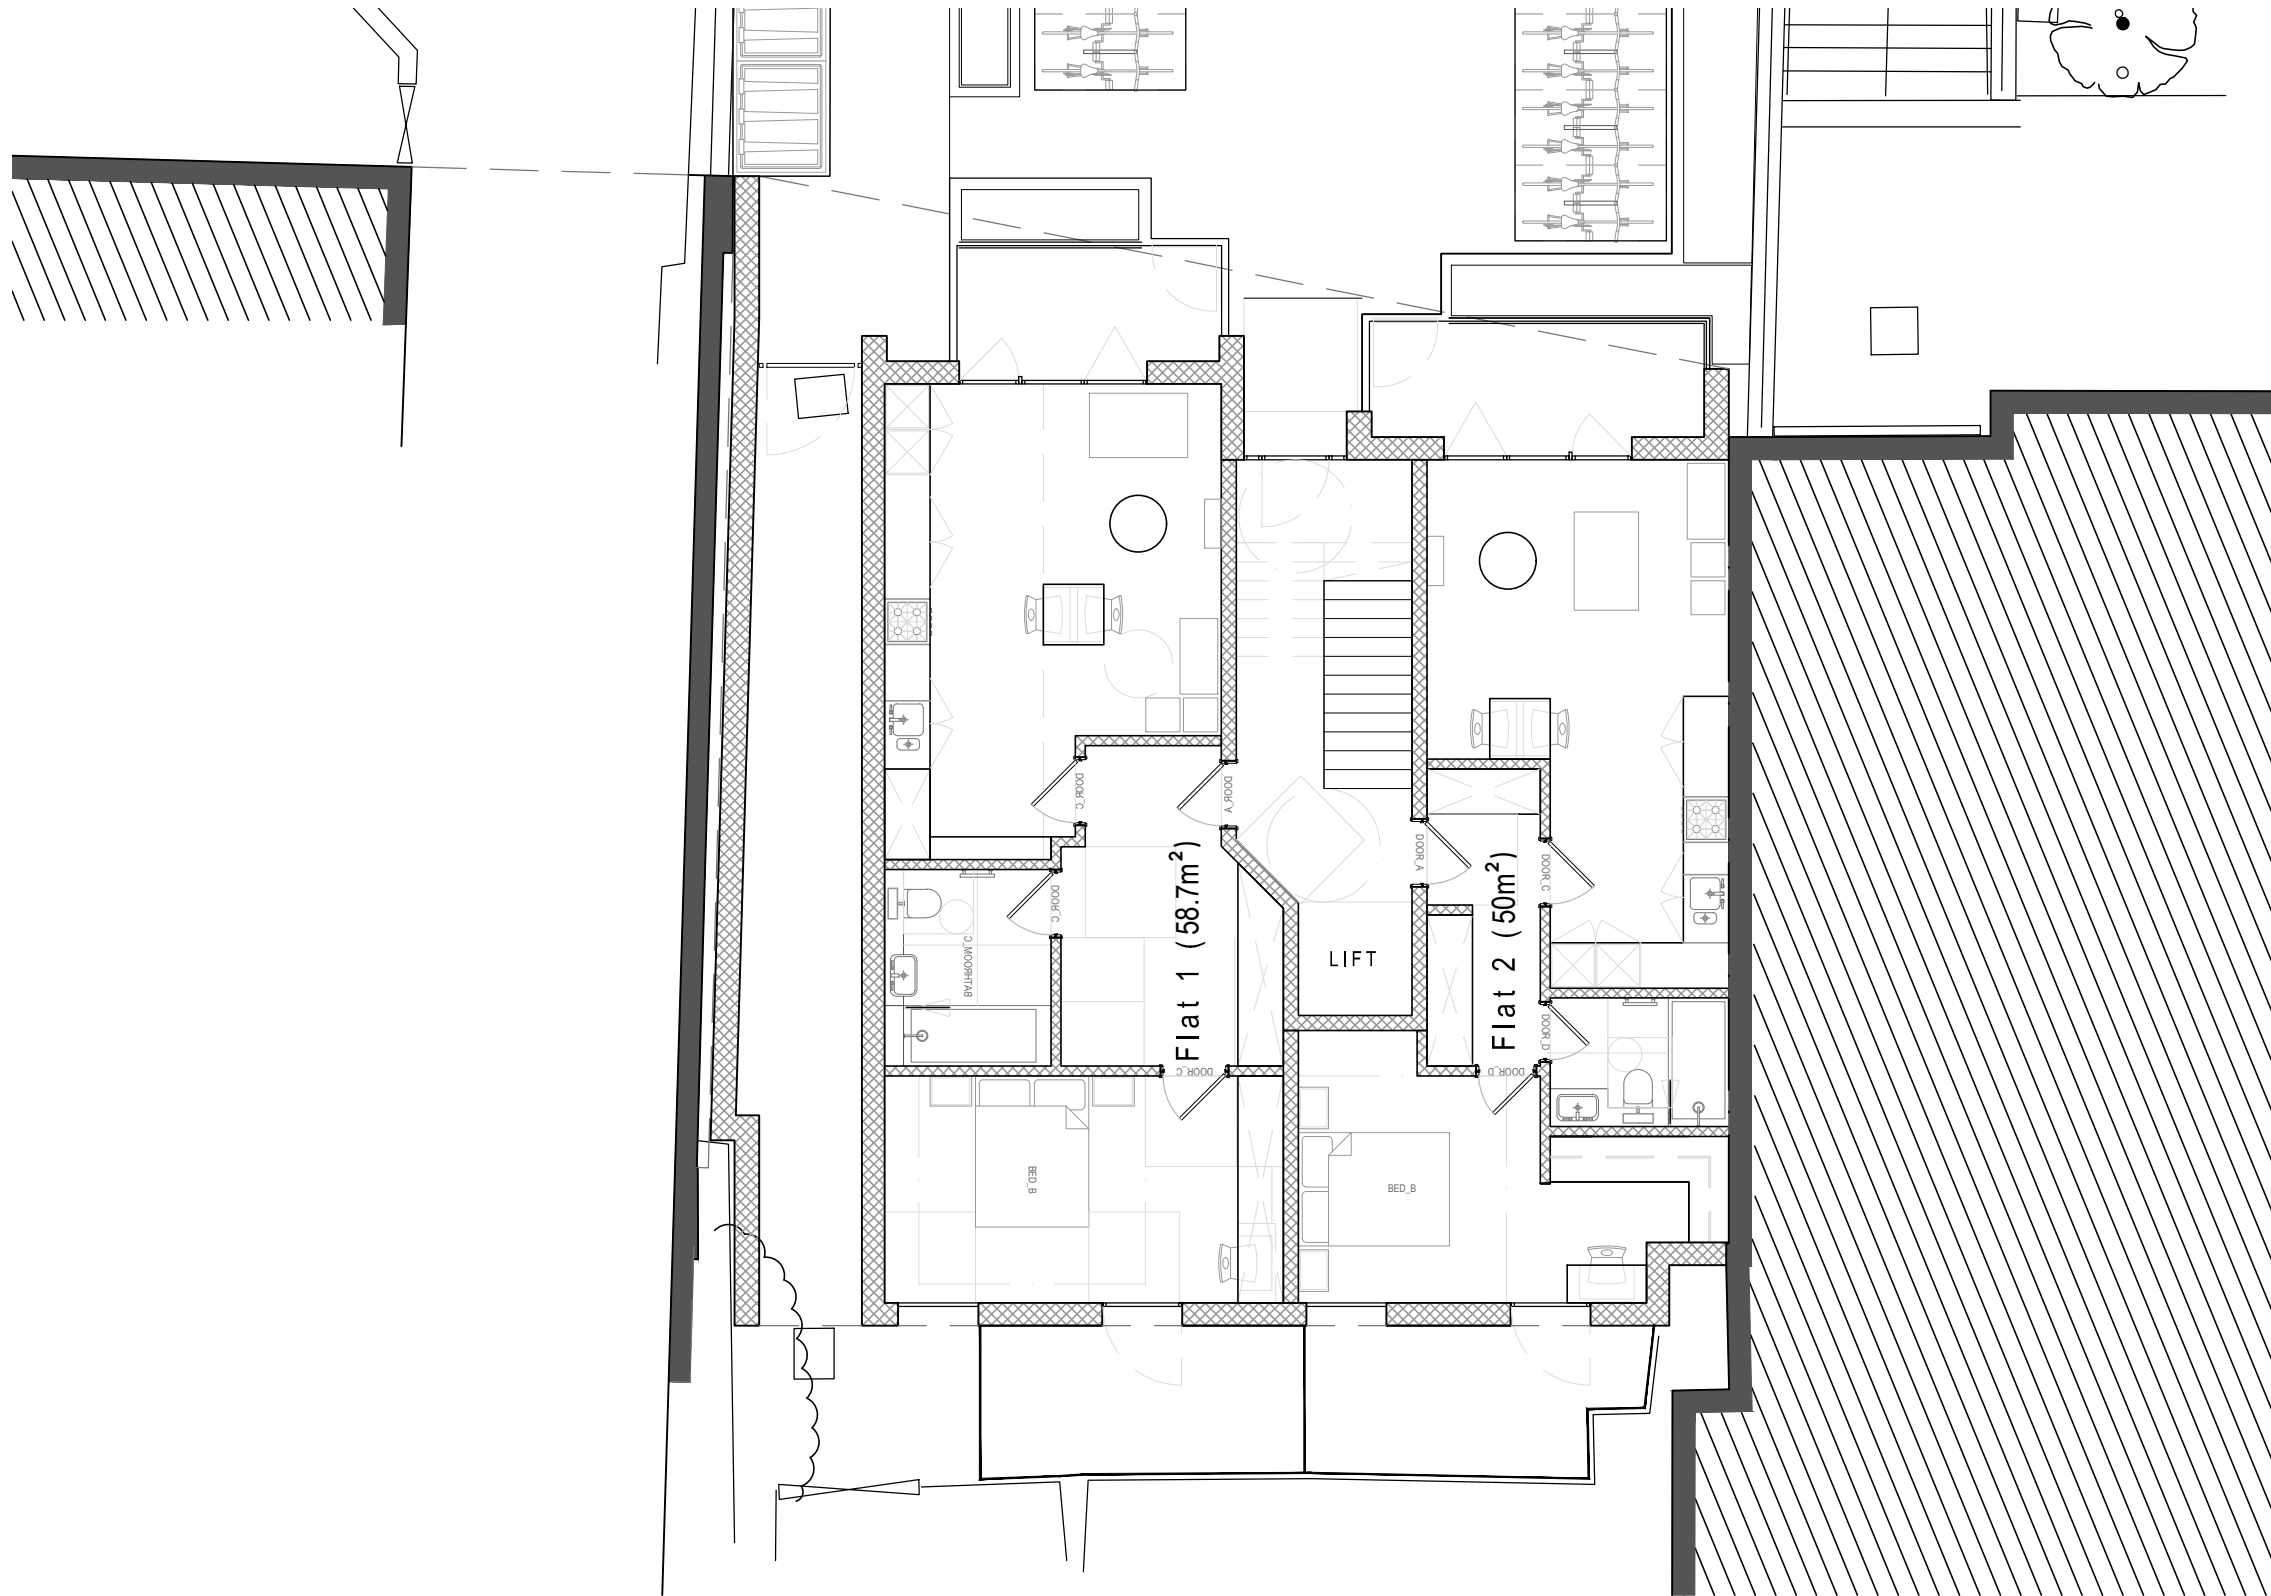

0 5m

Proposed: Ground Floor Plan

