


Adjoining properties // Assumed/ hidden //

Existing ground level

EXISTING LEGEND

Existing building & detail
Adjoining building & detail
Hidden

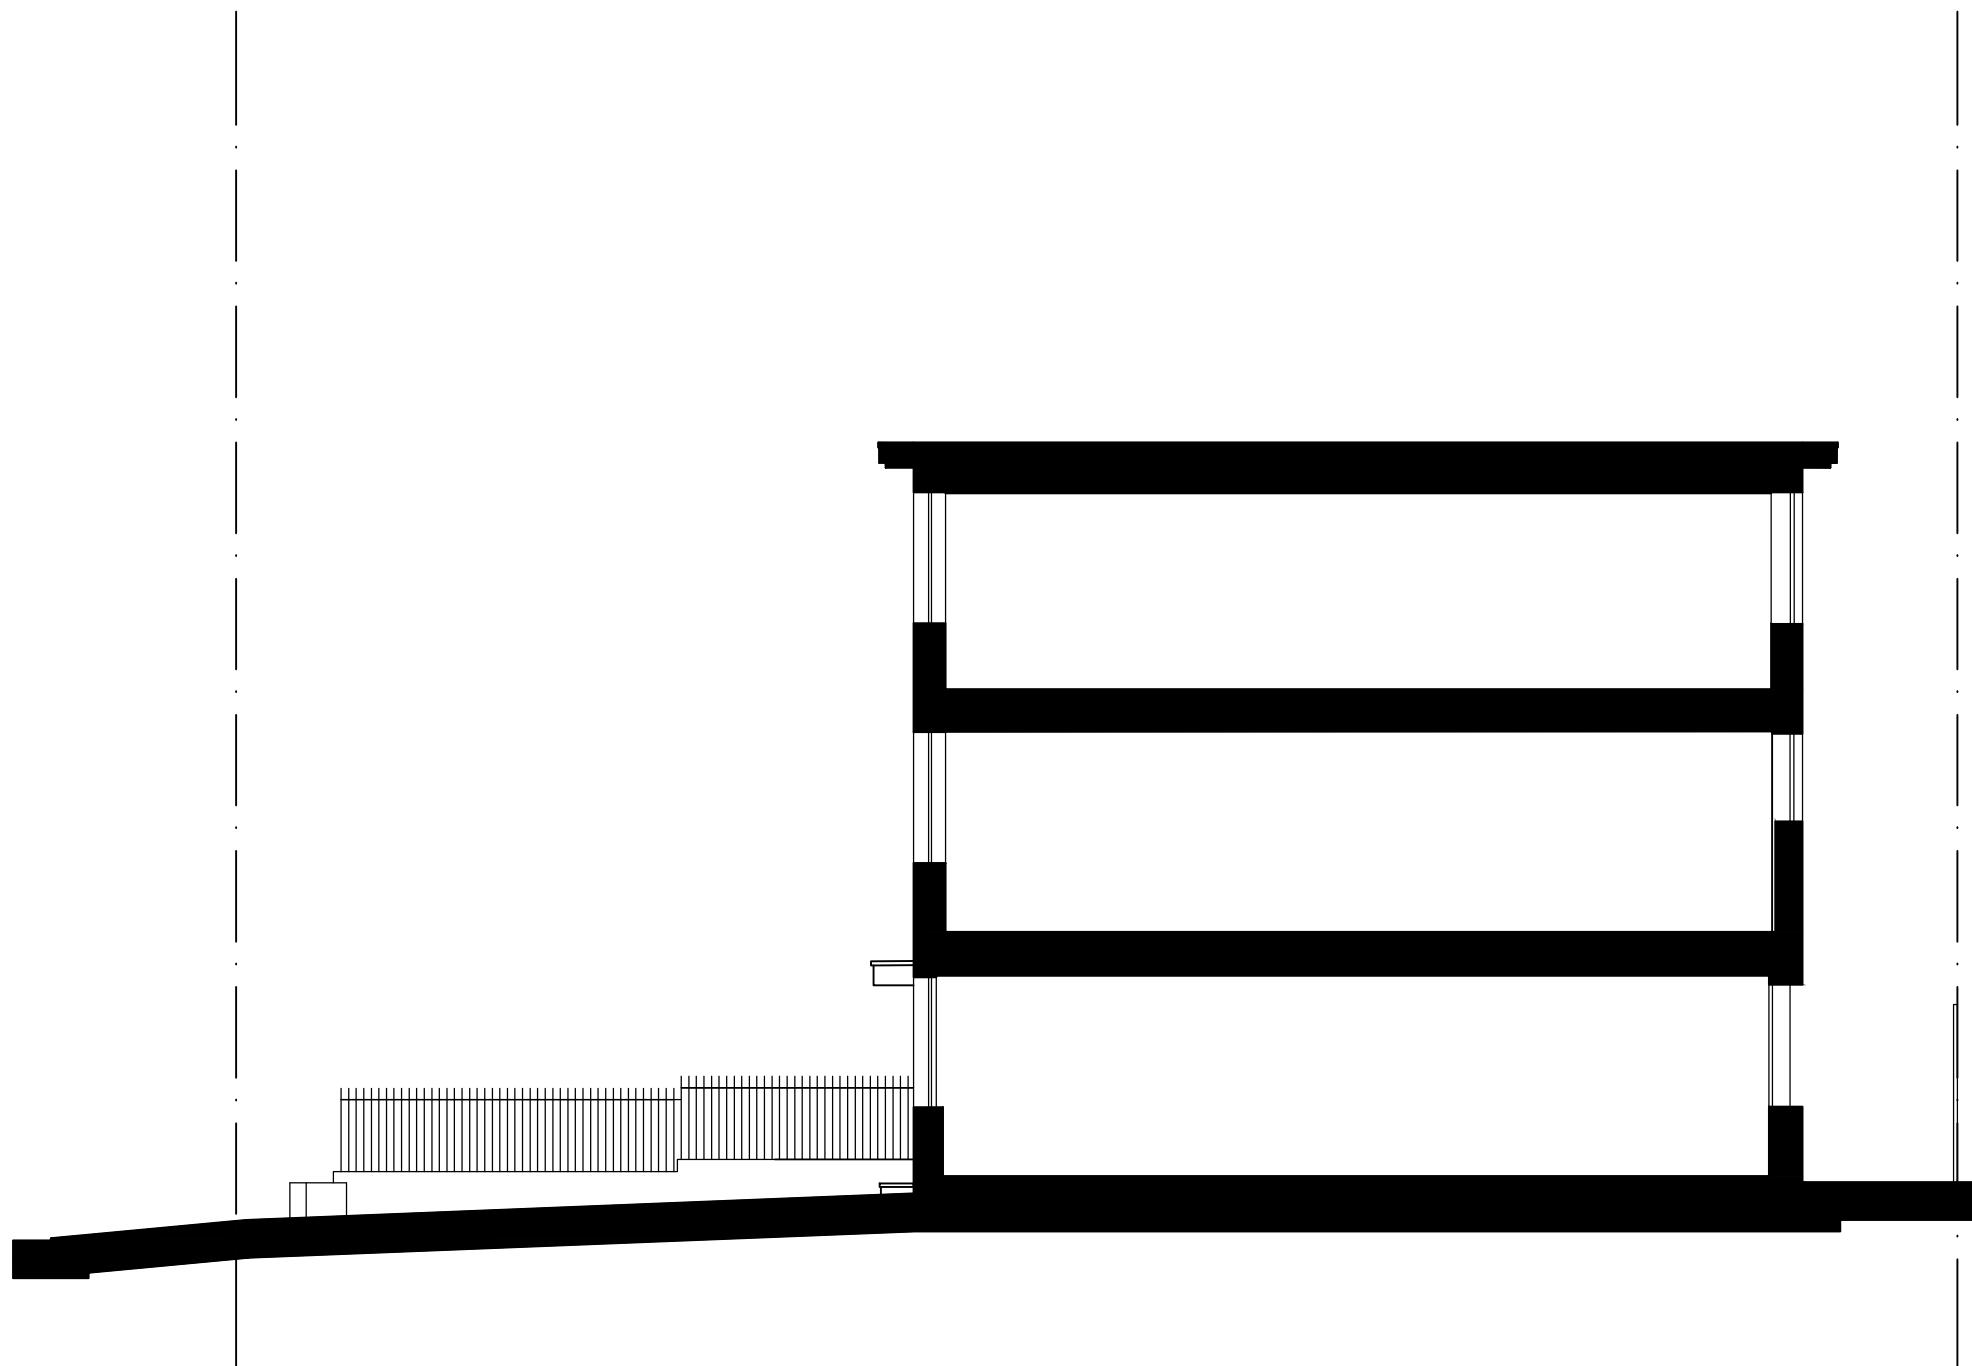

0 5m

Existing: Section A-A