


Adjoining properties / / / / Assumed/ hidden / / /

Existing ground level

EXISTING LEGEND

Existing building & detail Adjoining building & detail Hidden

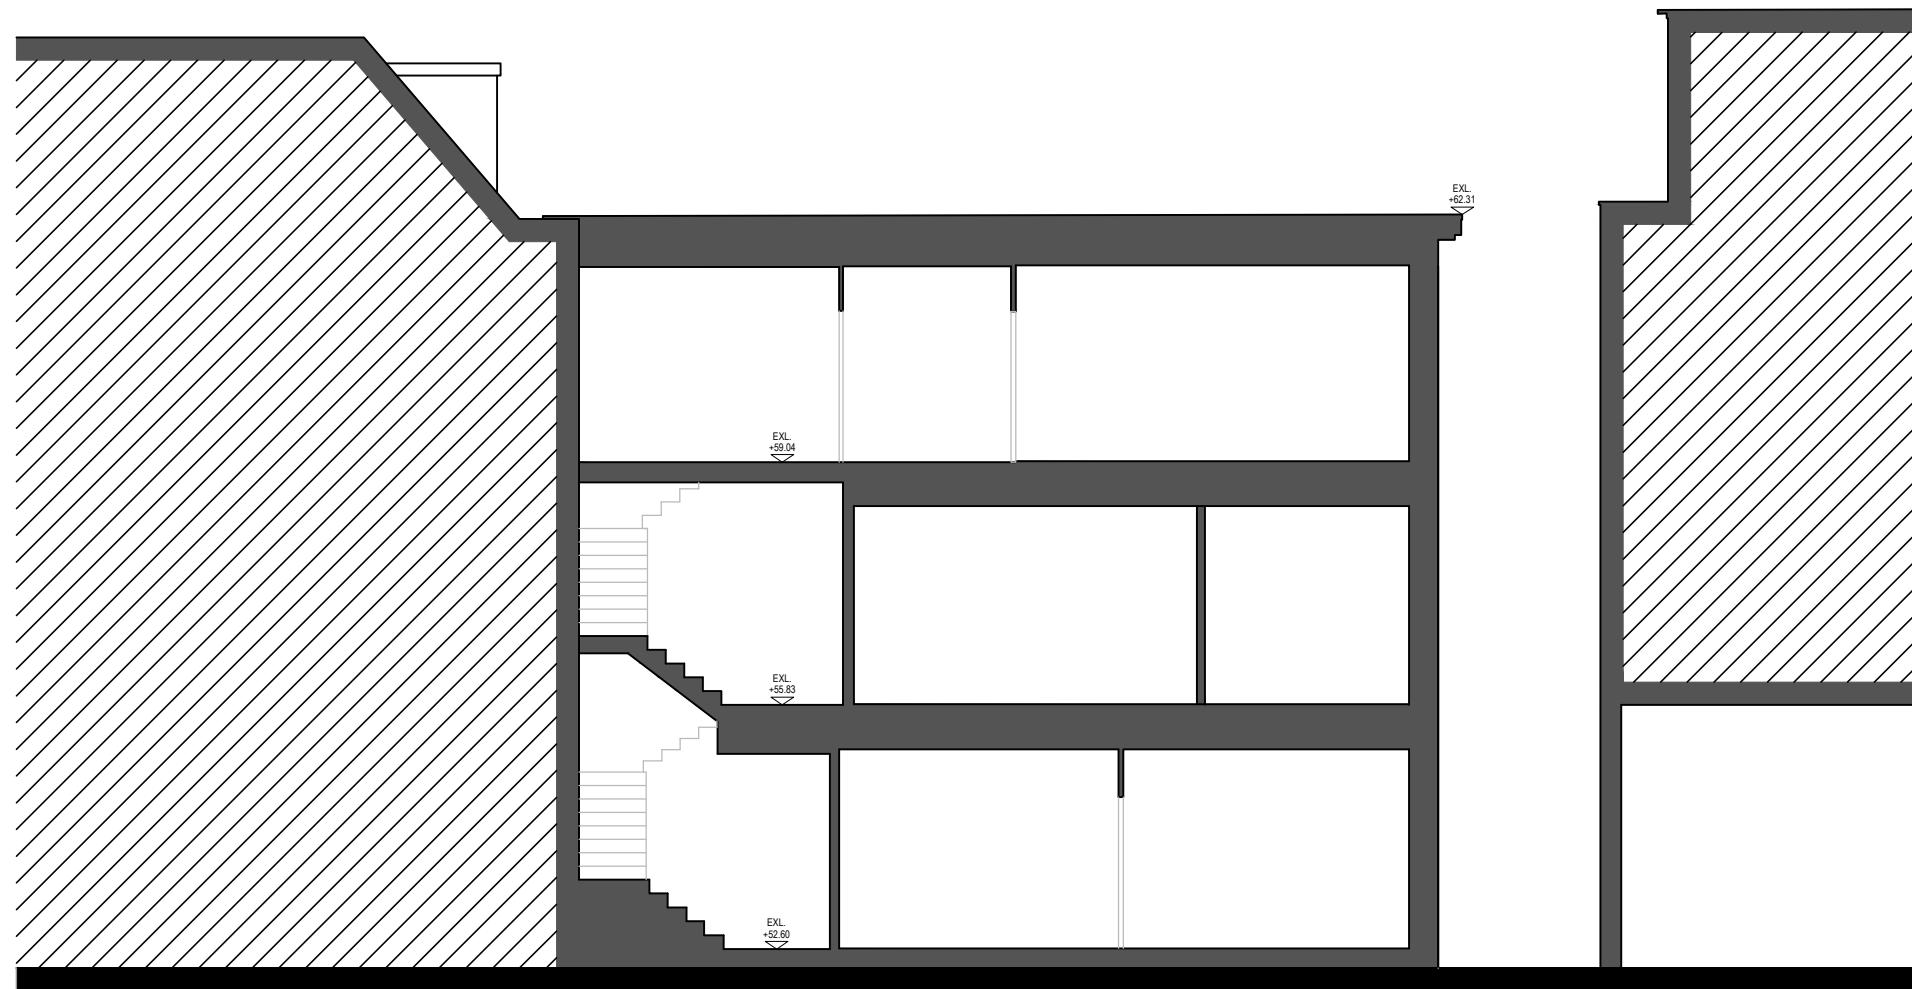

0 5m

Existing: Section B-B