

Adjoining properties

Assumed/ hidden


Existing structure

PROPOSED LEGEND

Demolitions

New walls

New exteriors

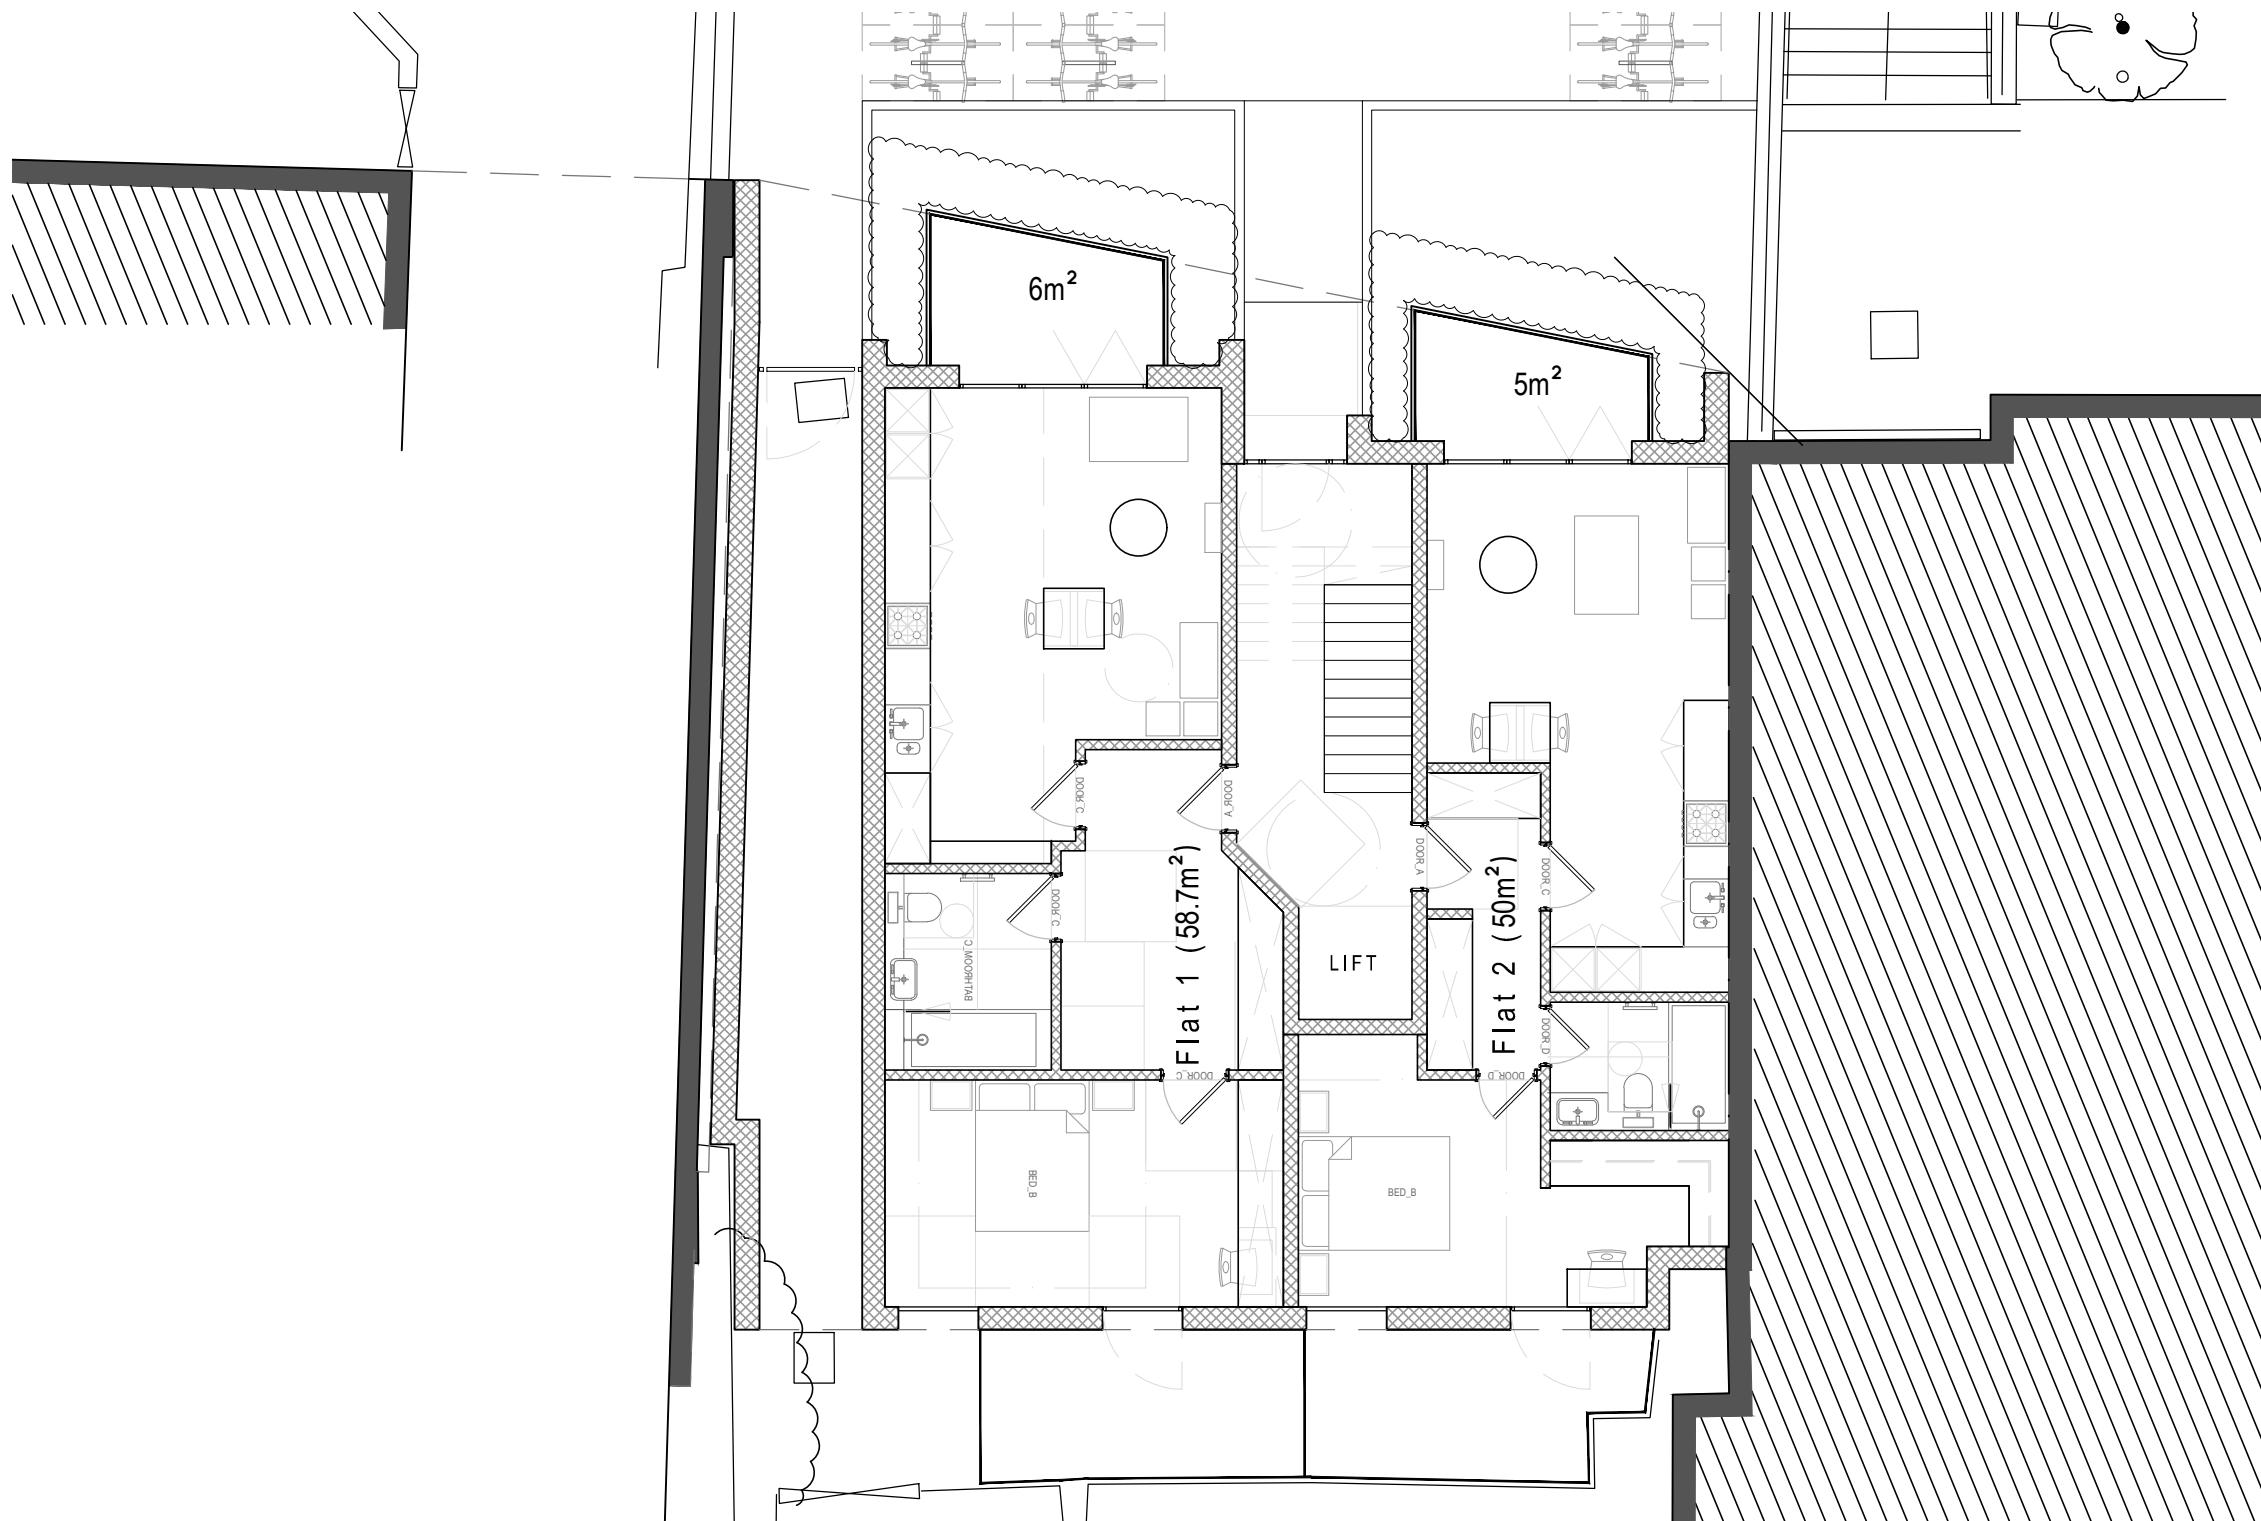

0 5m

Proposed: Ground Floor Plan

