


Adjoining properties 
 Assumed/ hidden 
 Existing structure 
 PROPOSED LEGEND
  Demolitions
  New walls
  New exteriors

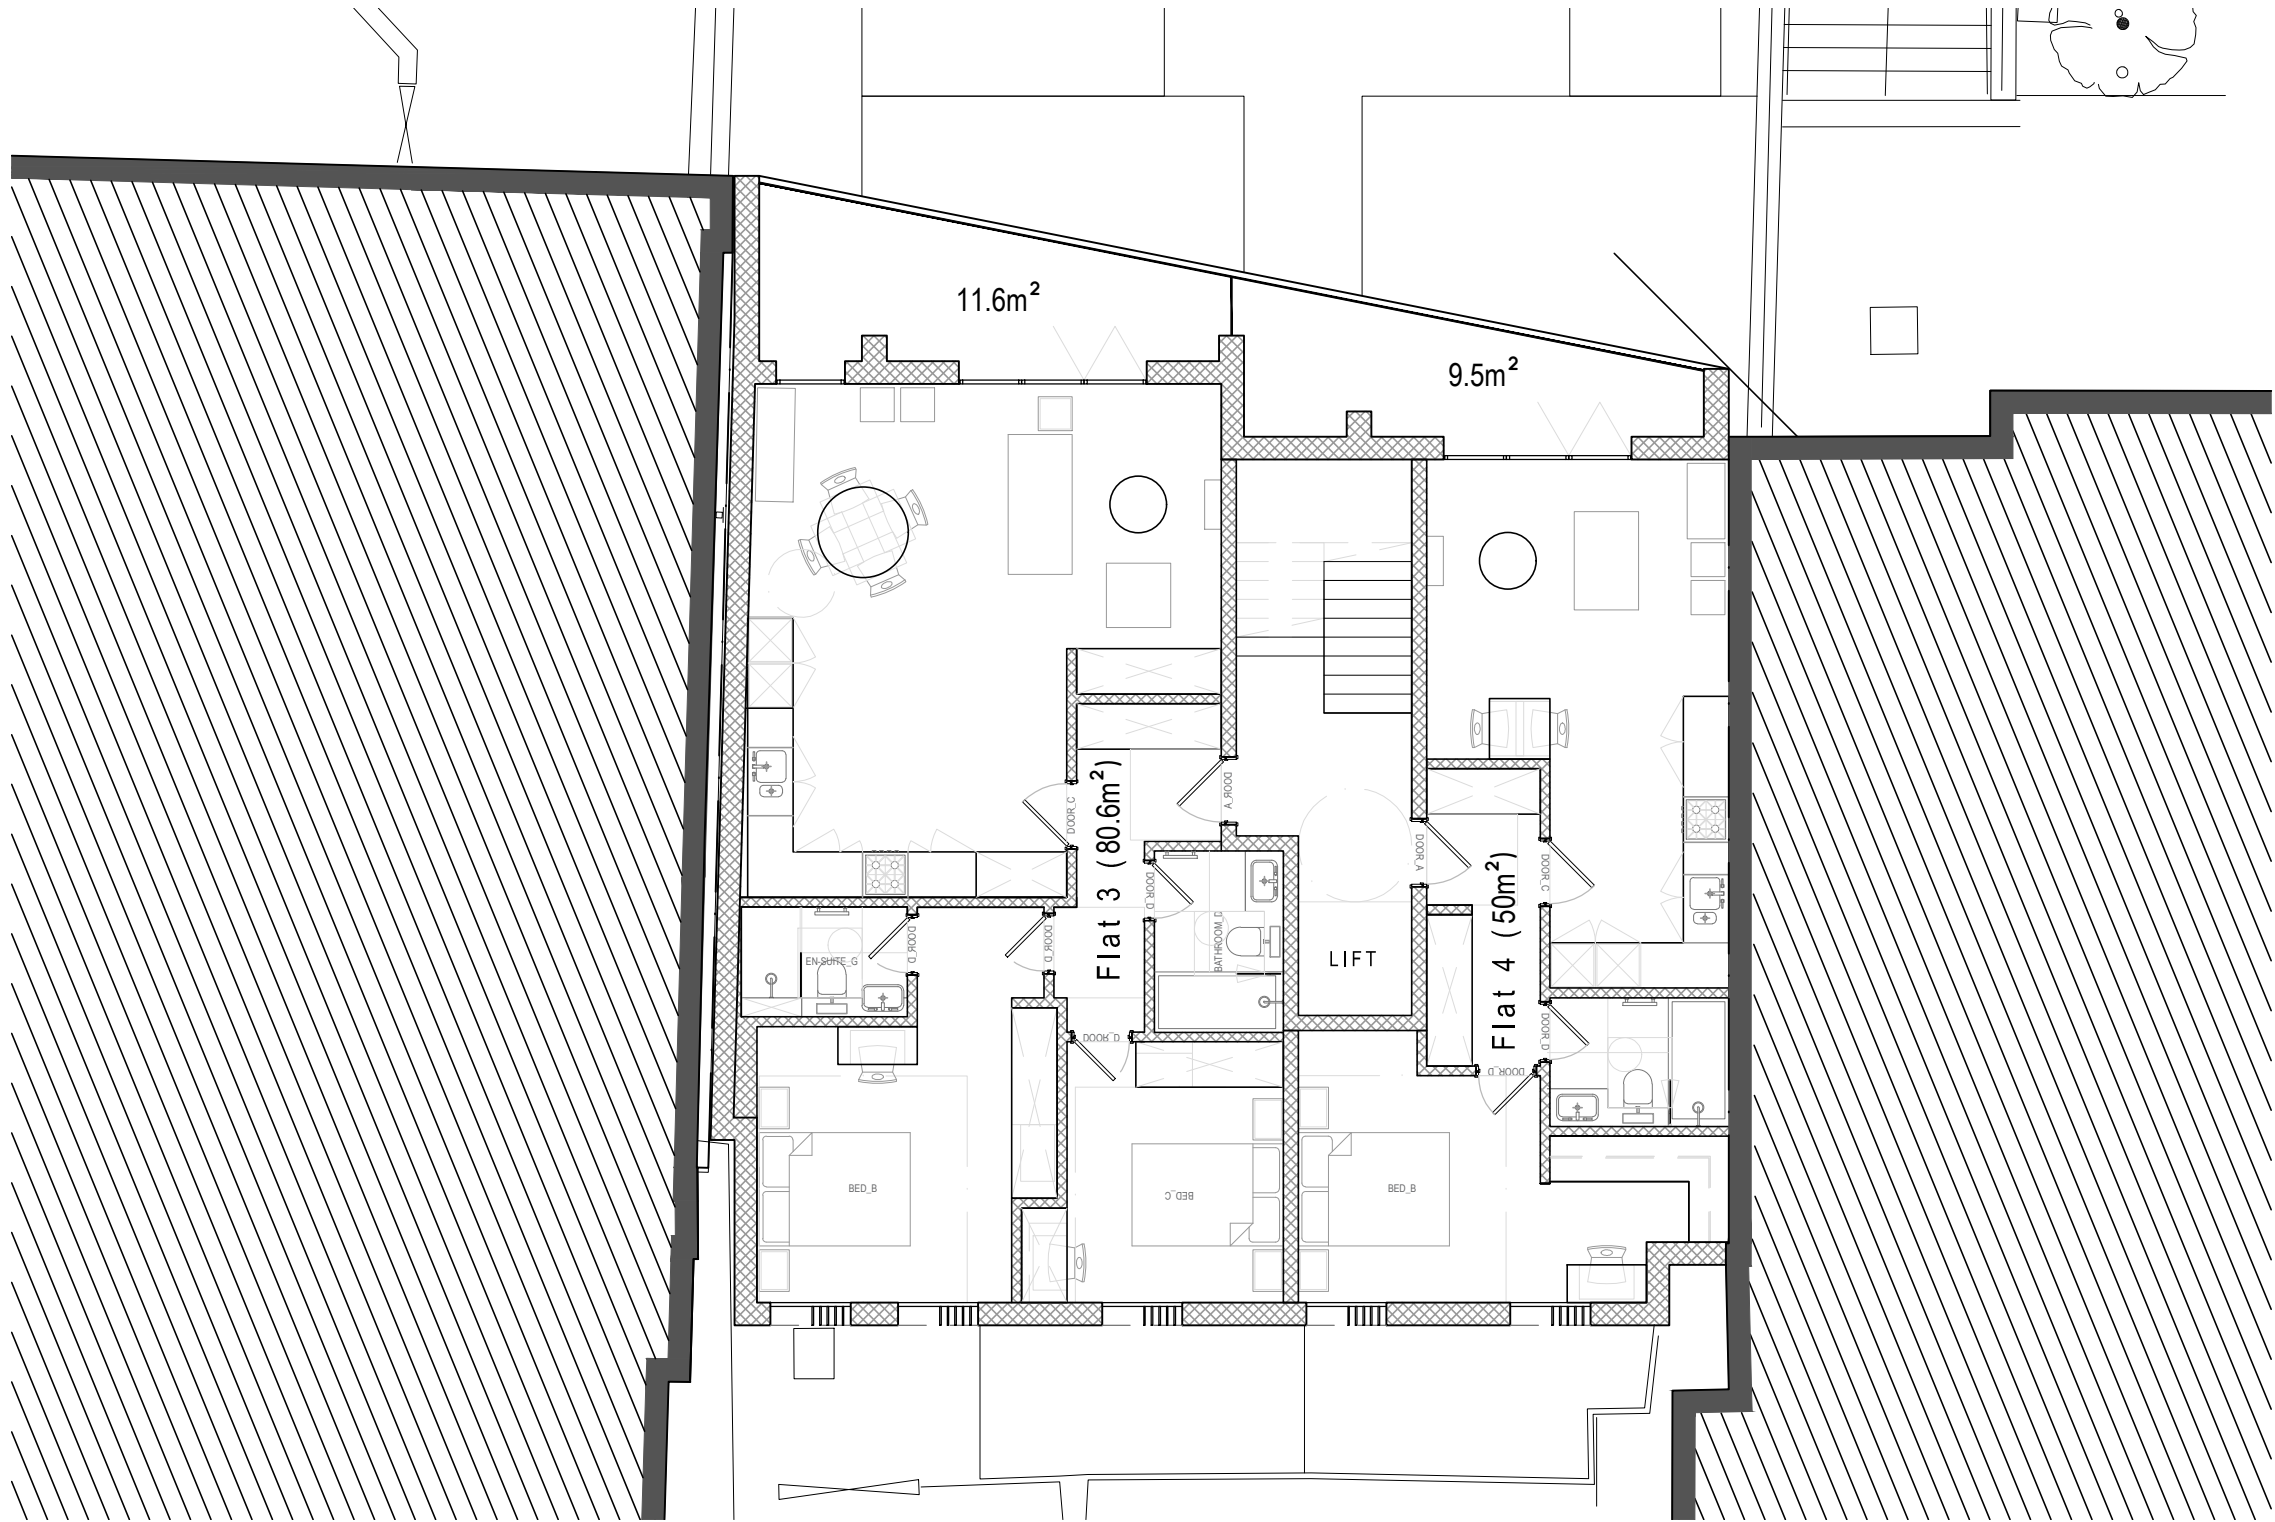

0 5m

Proposed: First Floor Plan

