

Adjoining
properties

Assumed/ hidden


Existing structure

PROPOSED LEGEND

Demolitions

New walls

New exteriors

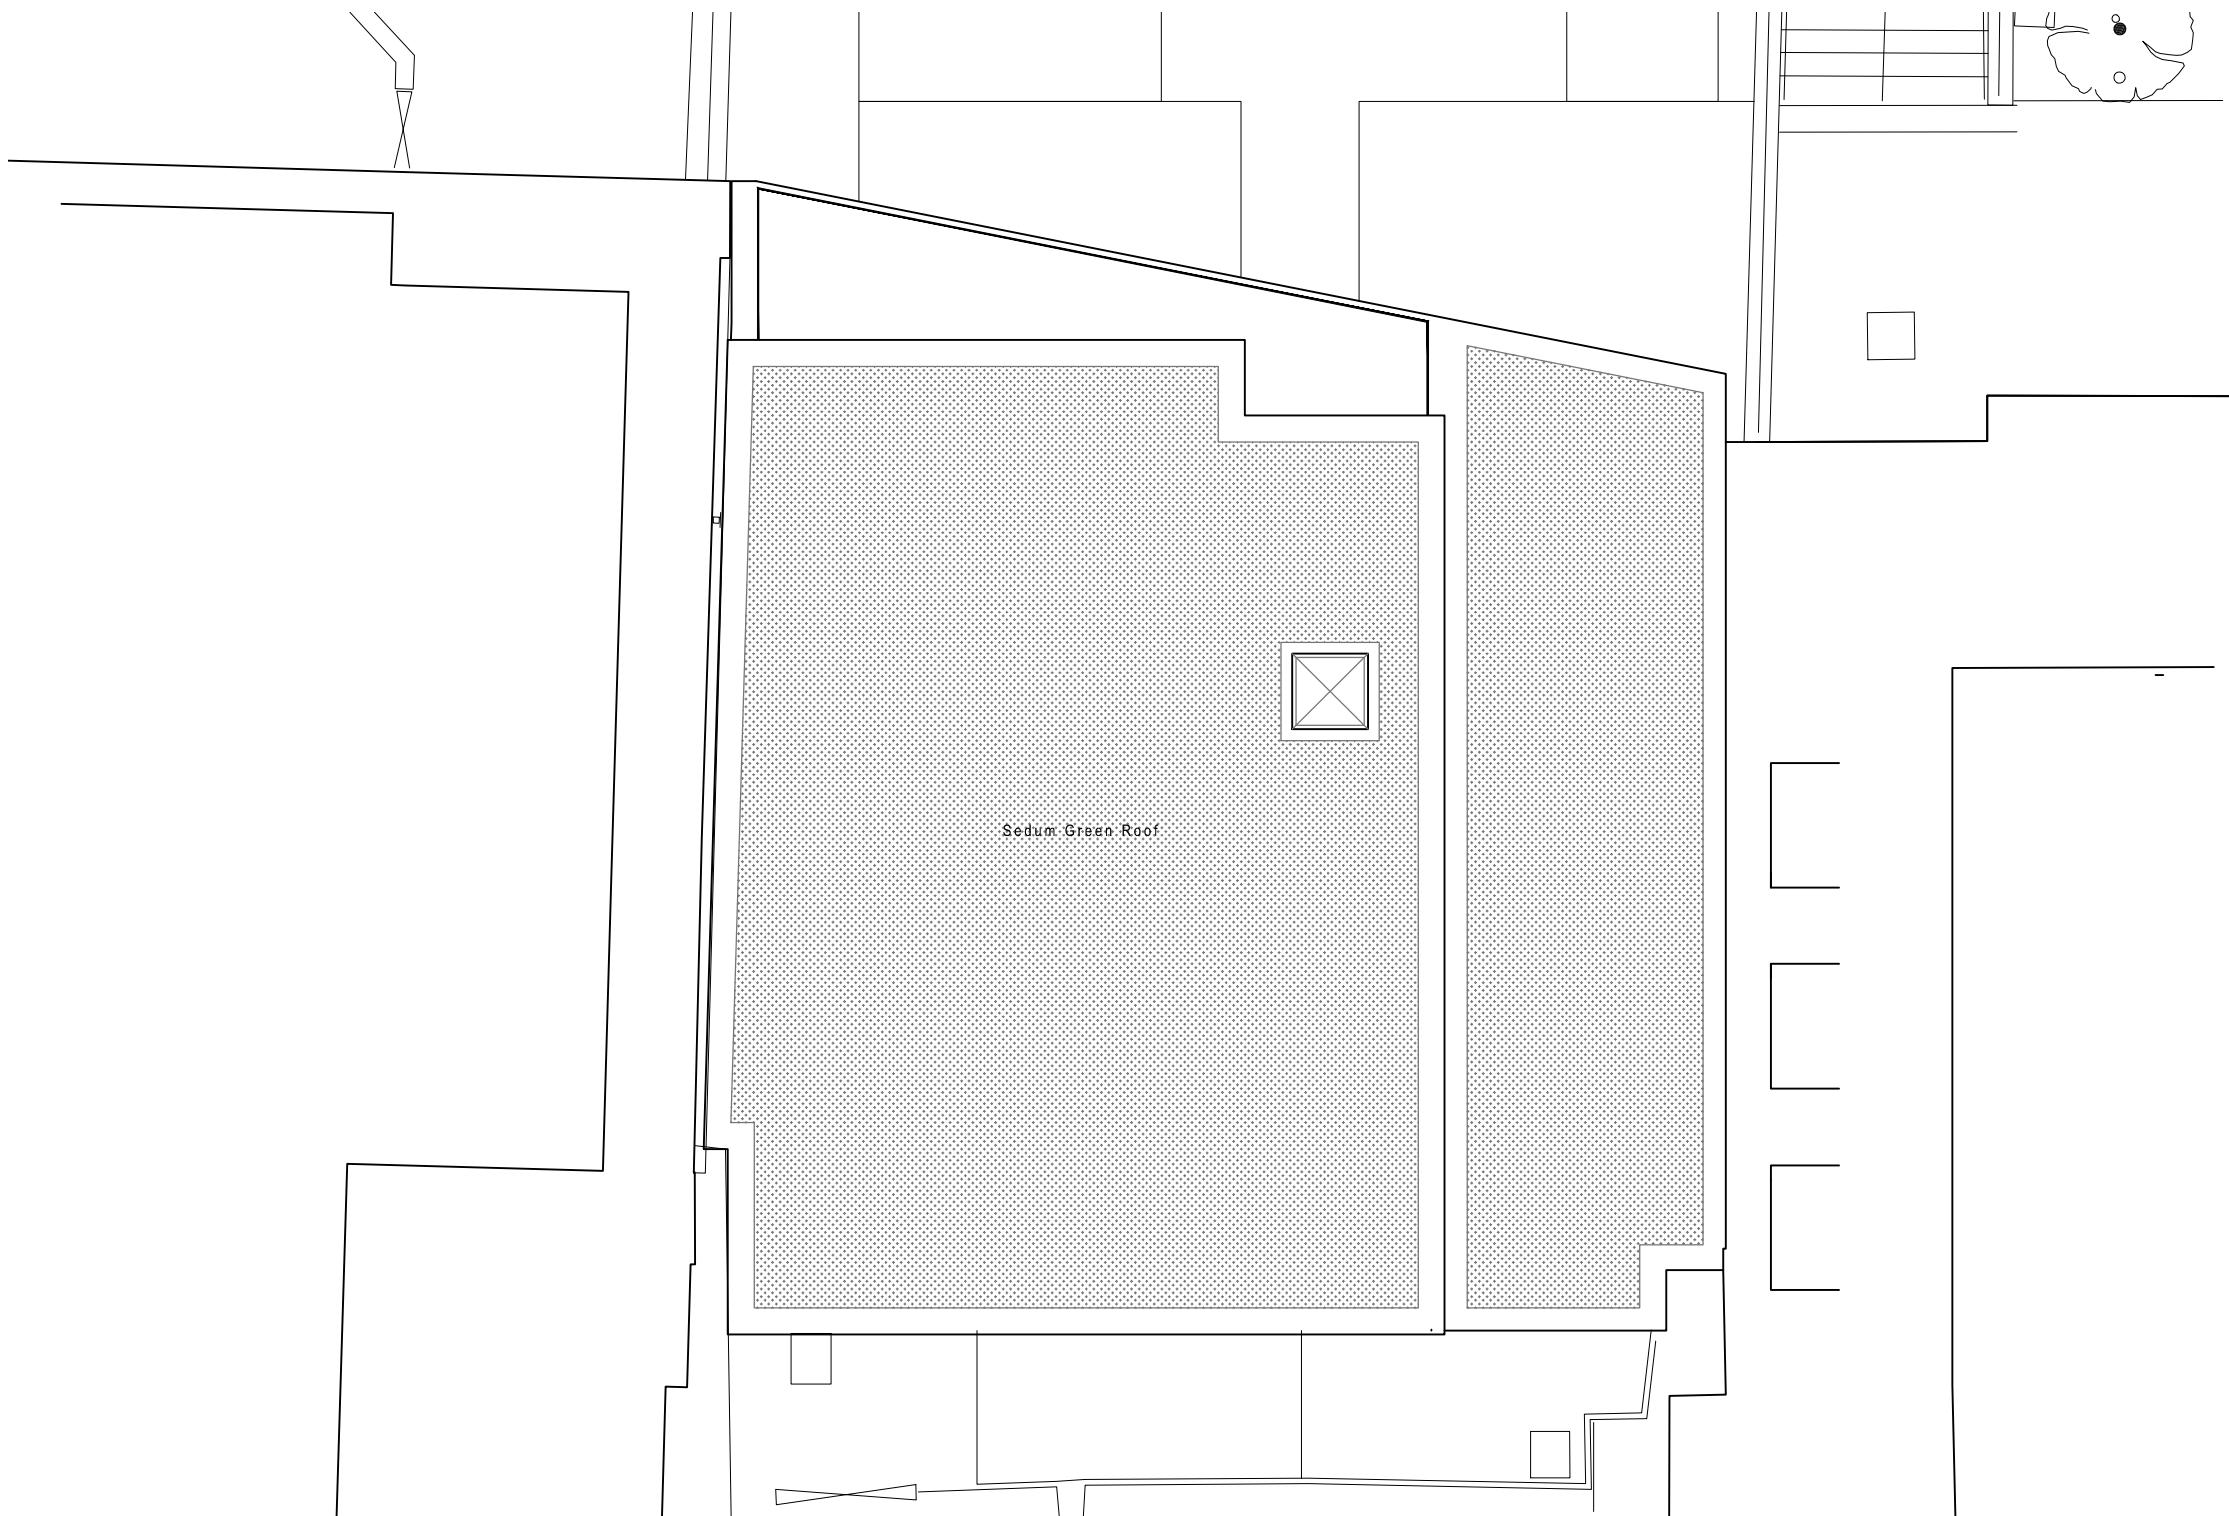

Proposed: Roof Plan