


Adjoining properties    Assumed/ hidden    Existing structure    PROPOSED LEGEND    Demolitions    New walls    New exteriors

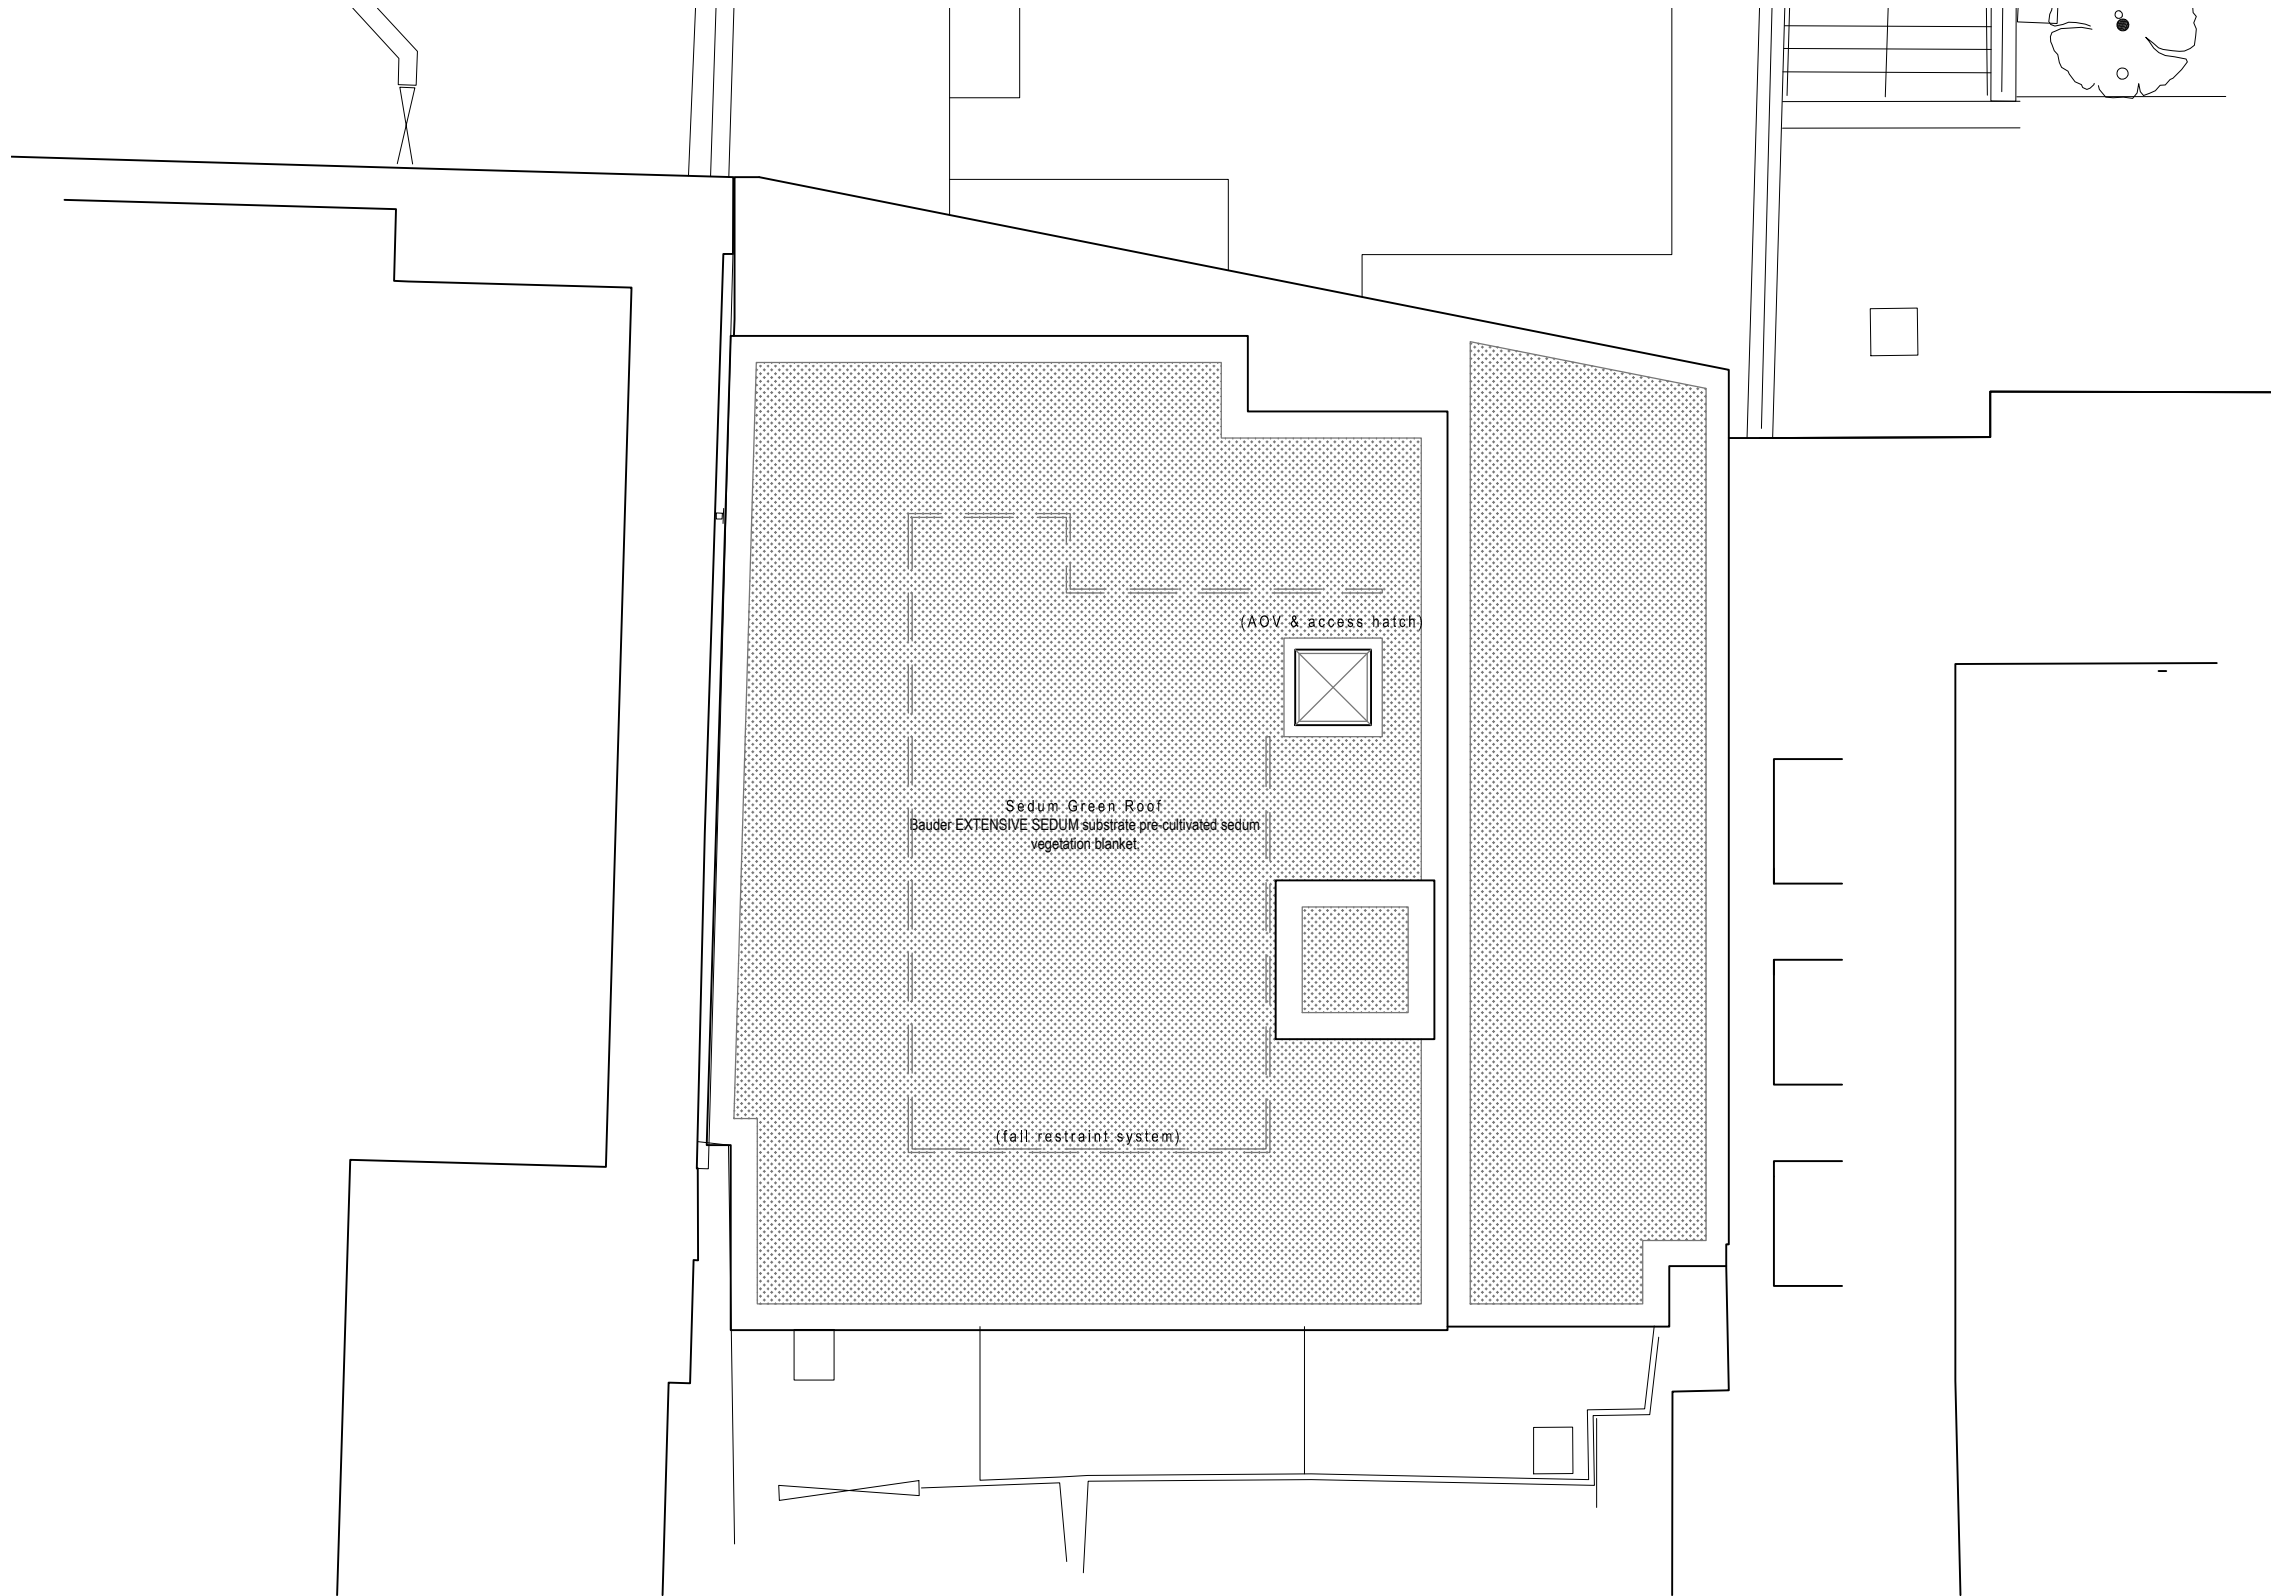

0 5m

Proposed: Roof Plan

