

Adjoining
structure

Ground level

Metal
balustrade


PROPOSED LEGEND

Timber
cladding

Glazing

Brickwork

Brickwork

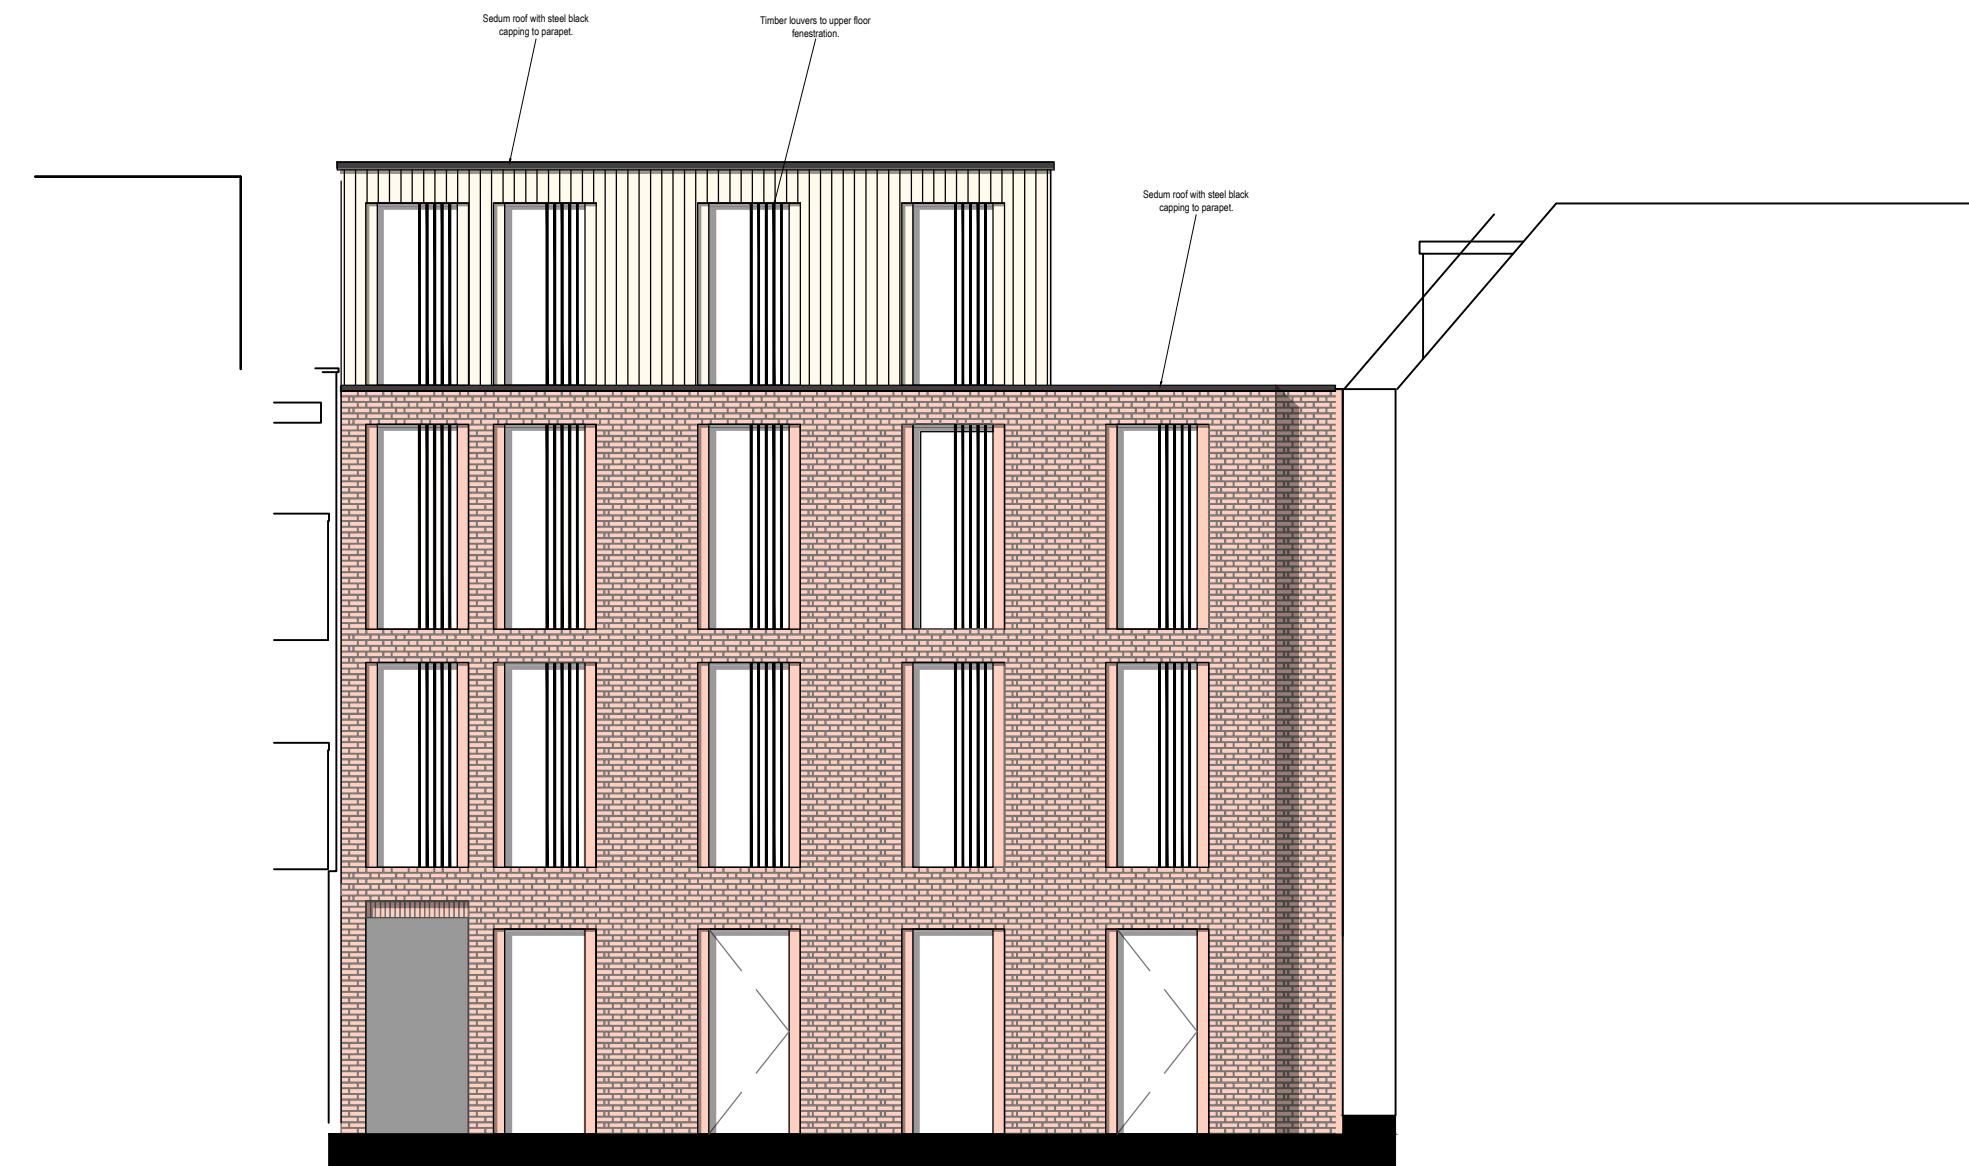

0 5m

Proposed: Rear Elevation