

Adjoining
structure

Ground level

Powder coated
metal railings

PROPOSED LEGEND


Larch vertical
rainscreen
cladding
system

Powder coated
aluminium
glazing

Fair-faced brick
(red/brown),
flemish bond

Fair-faced brick
(red/brown),
herringbone

Larch vertical
privacy
screens

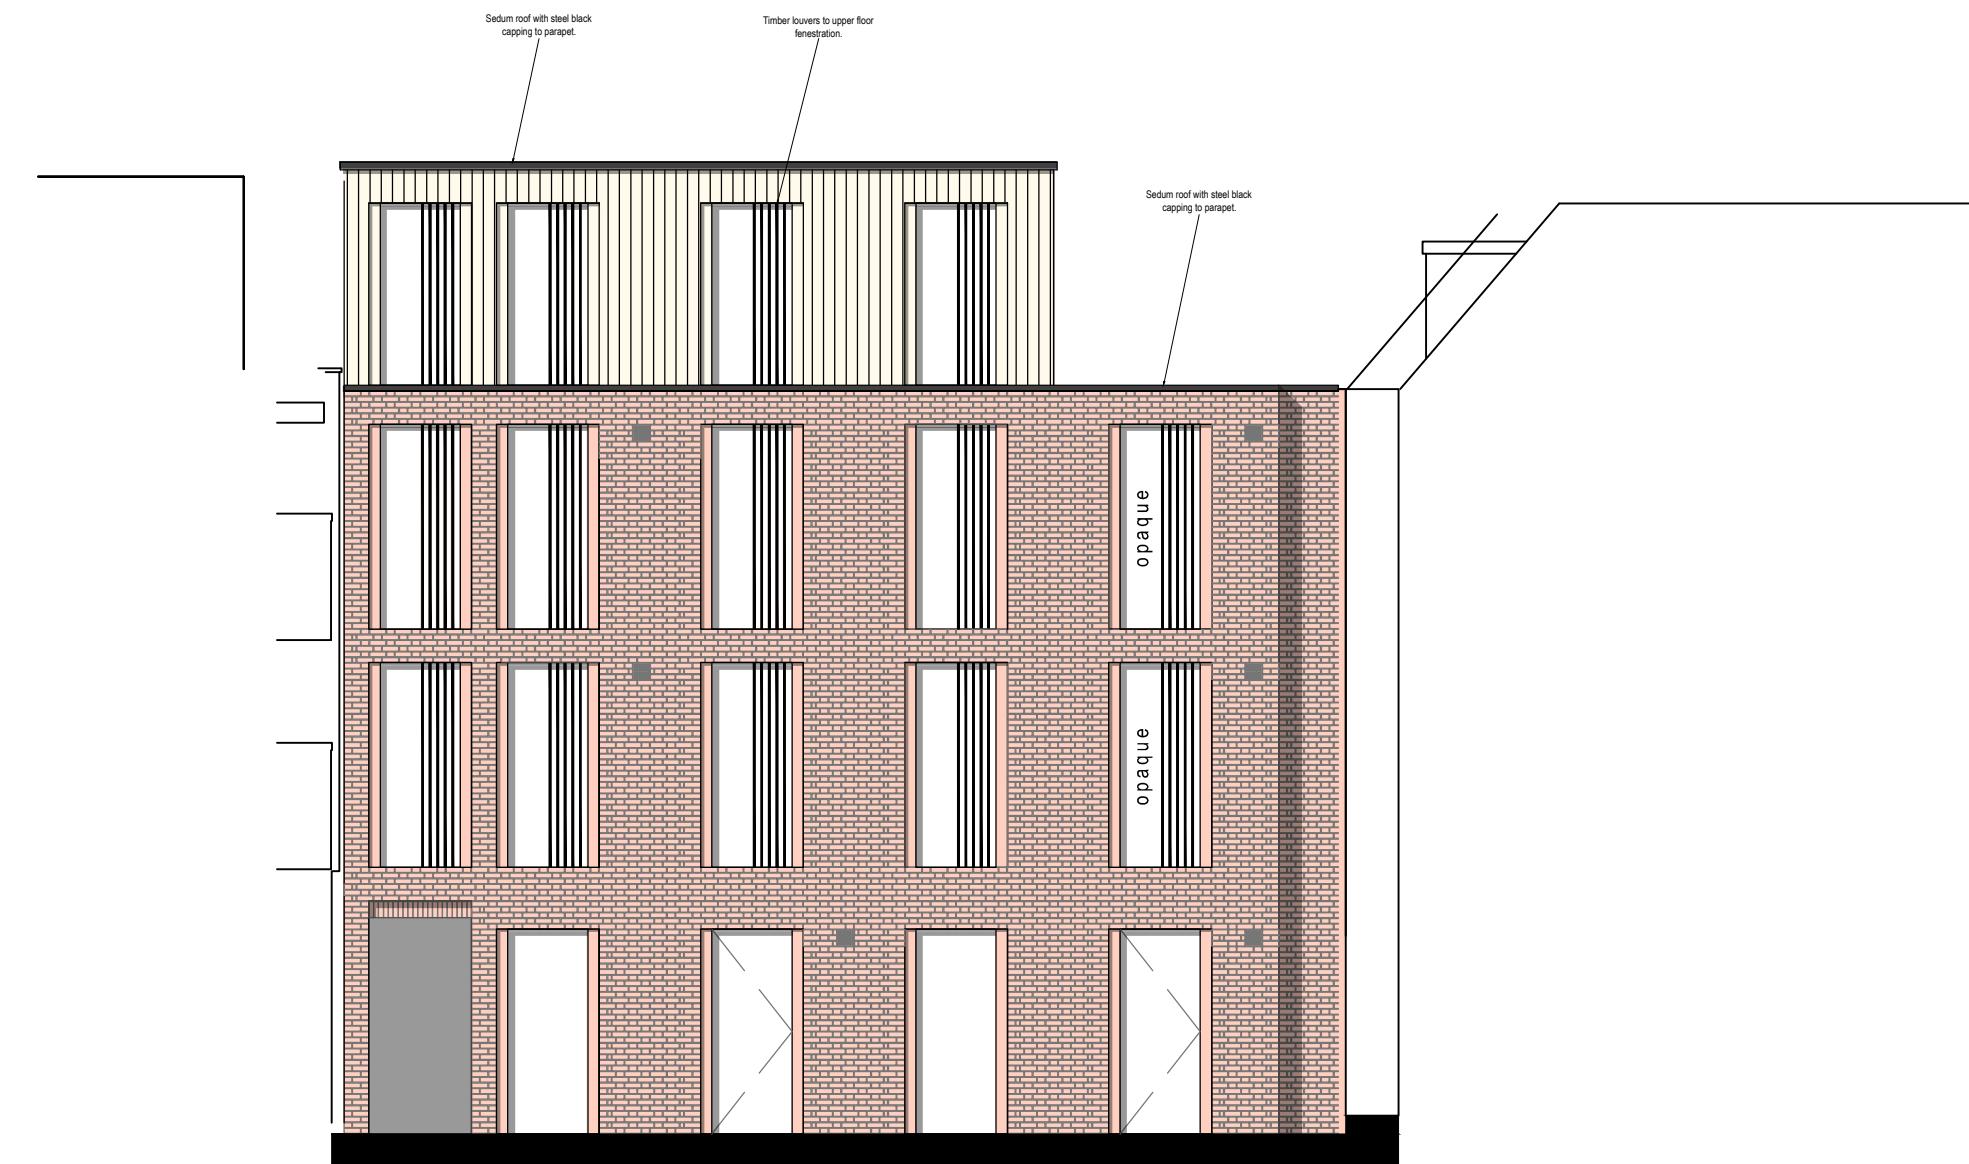

0 5m

Proposed: Rear Elevation