

Adjoining structure

Ground level

Metal balustrade


PROPOSED LEGEND

Timber cladding

Glazing

Brickwork

Brickwork

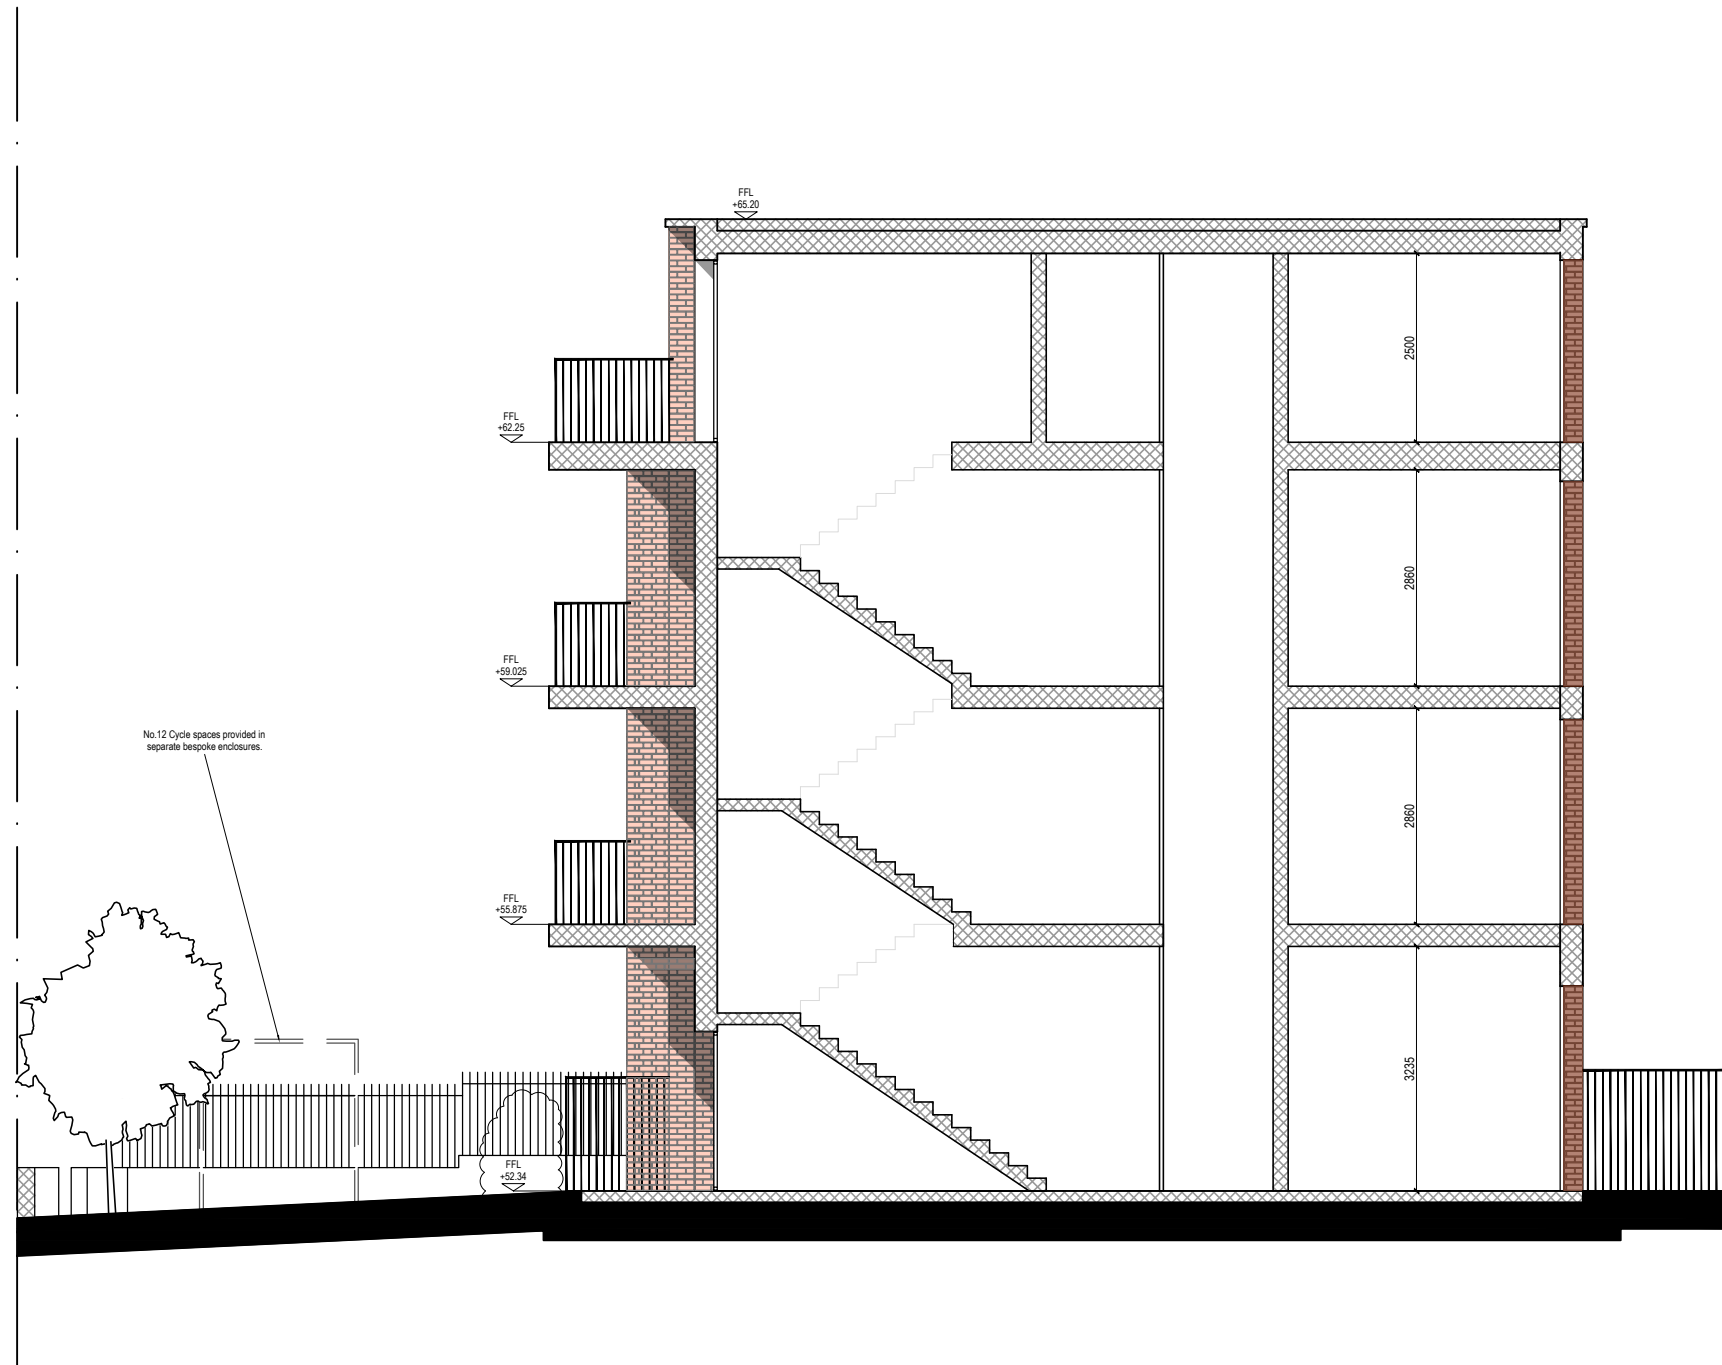

0 5m

Proposed: Section A-A