

Adjoining  
structure

Ground level

Metal  
balustrade

PROPOSED LEGEND



Timber  
cladding

Glazing

Brickwork

Brickwork

Subject to local authorities approval  
or derogation to be applied for.

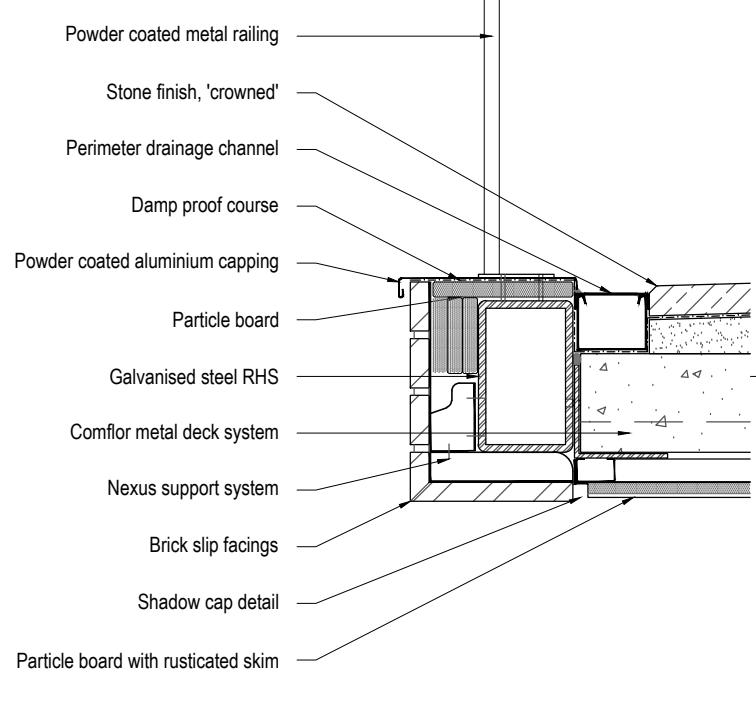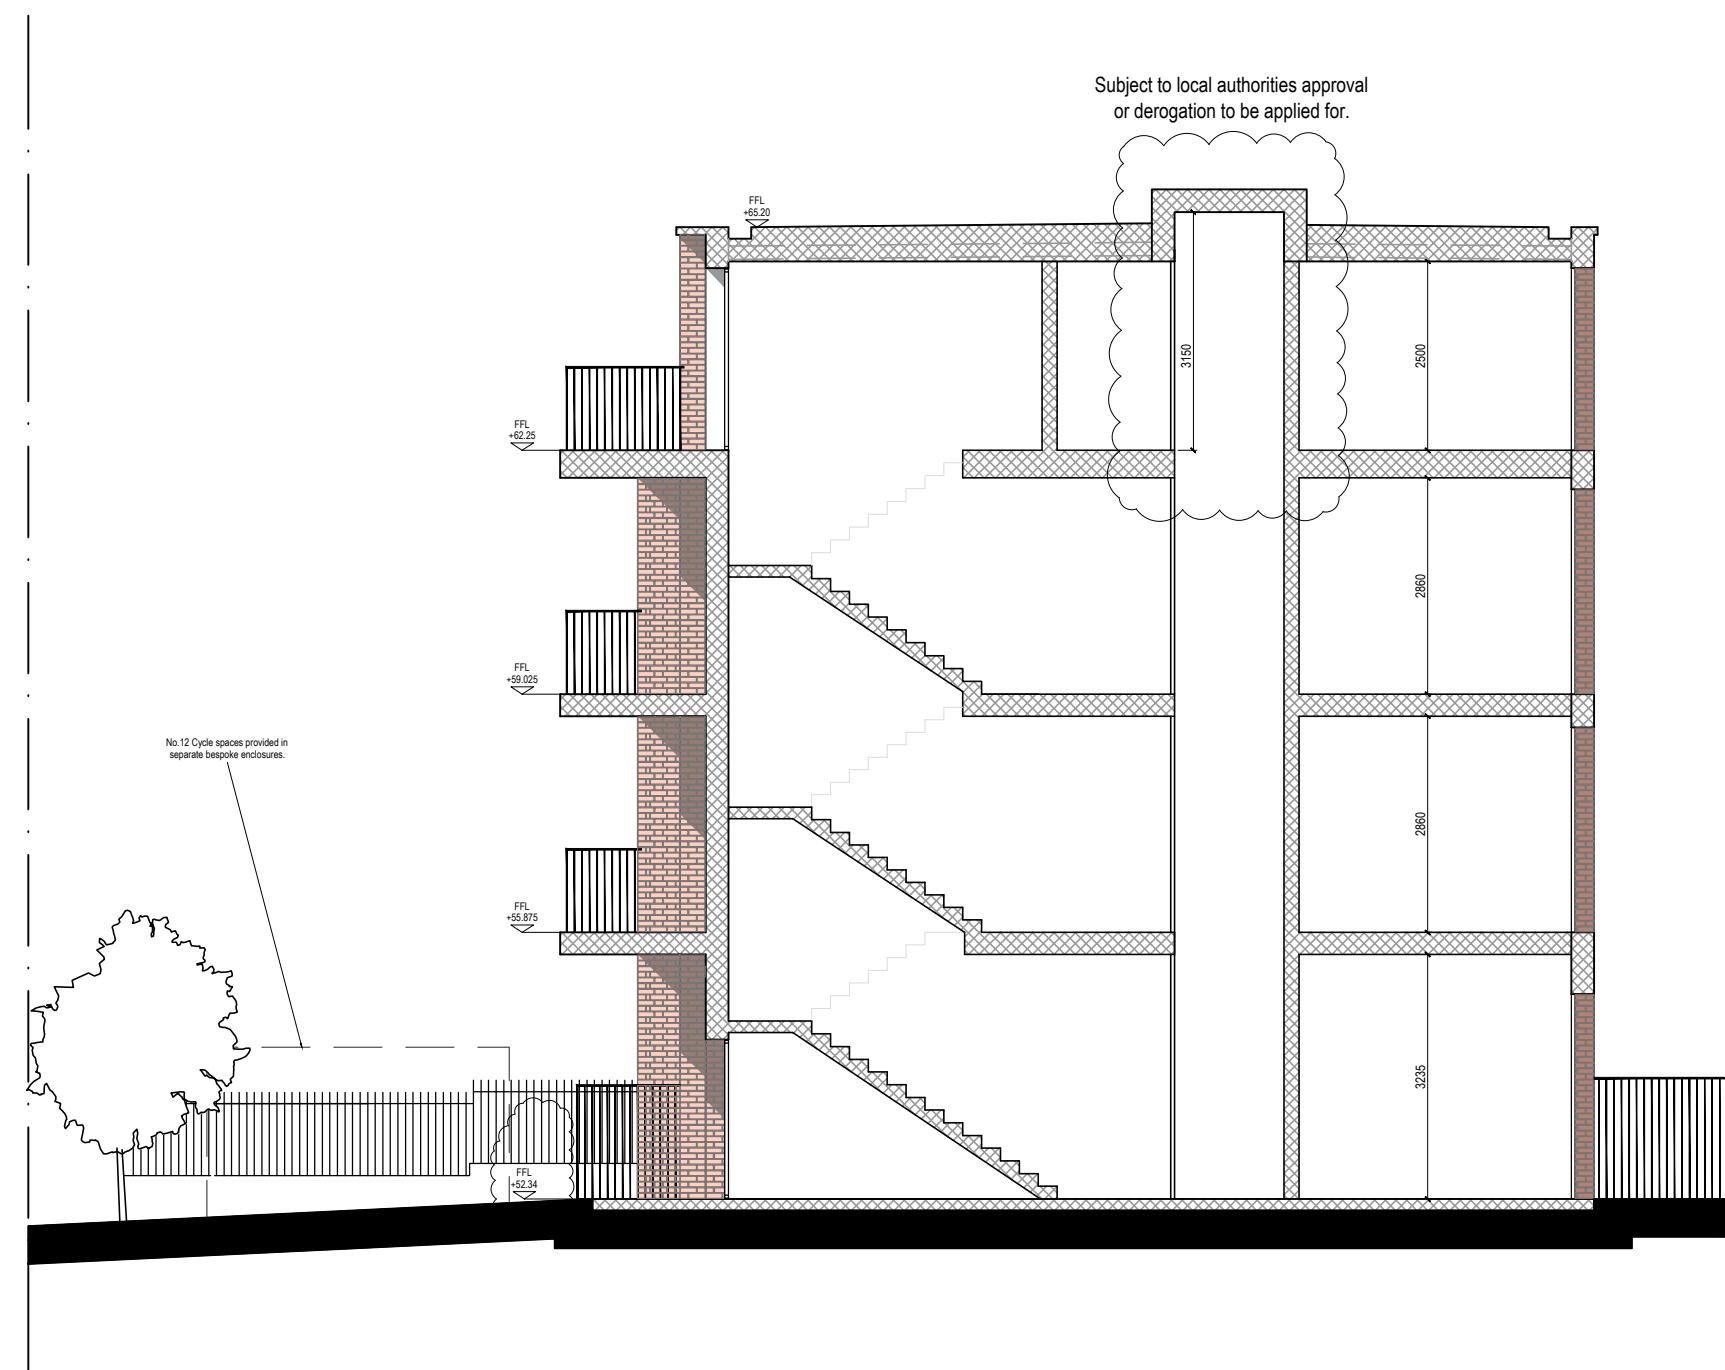

0 5m

Proposed: Section A-A