

Adjoining  
structure

Ground level

Metal  
balustrade


PROPOSED LEGEND

Timber  
cladding

Glazing

Brickwork

Brickwork

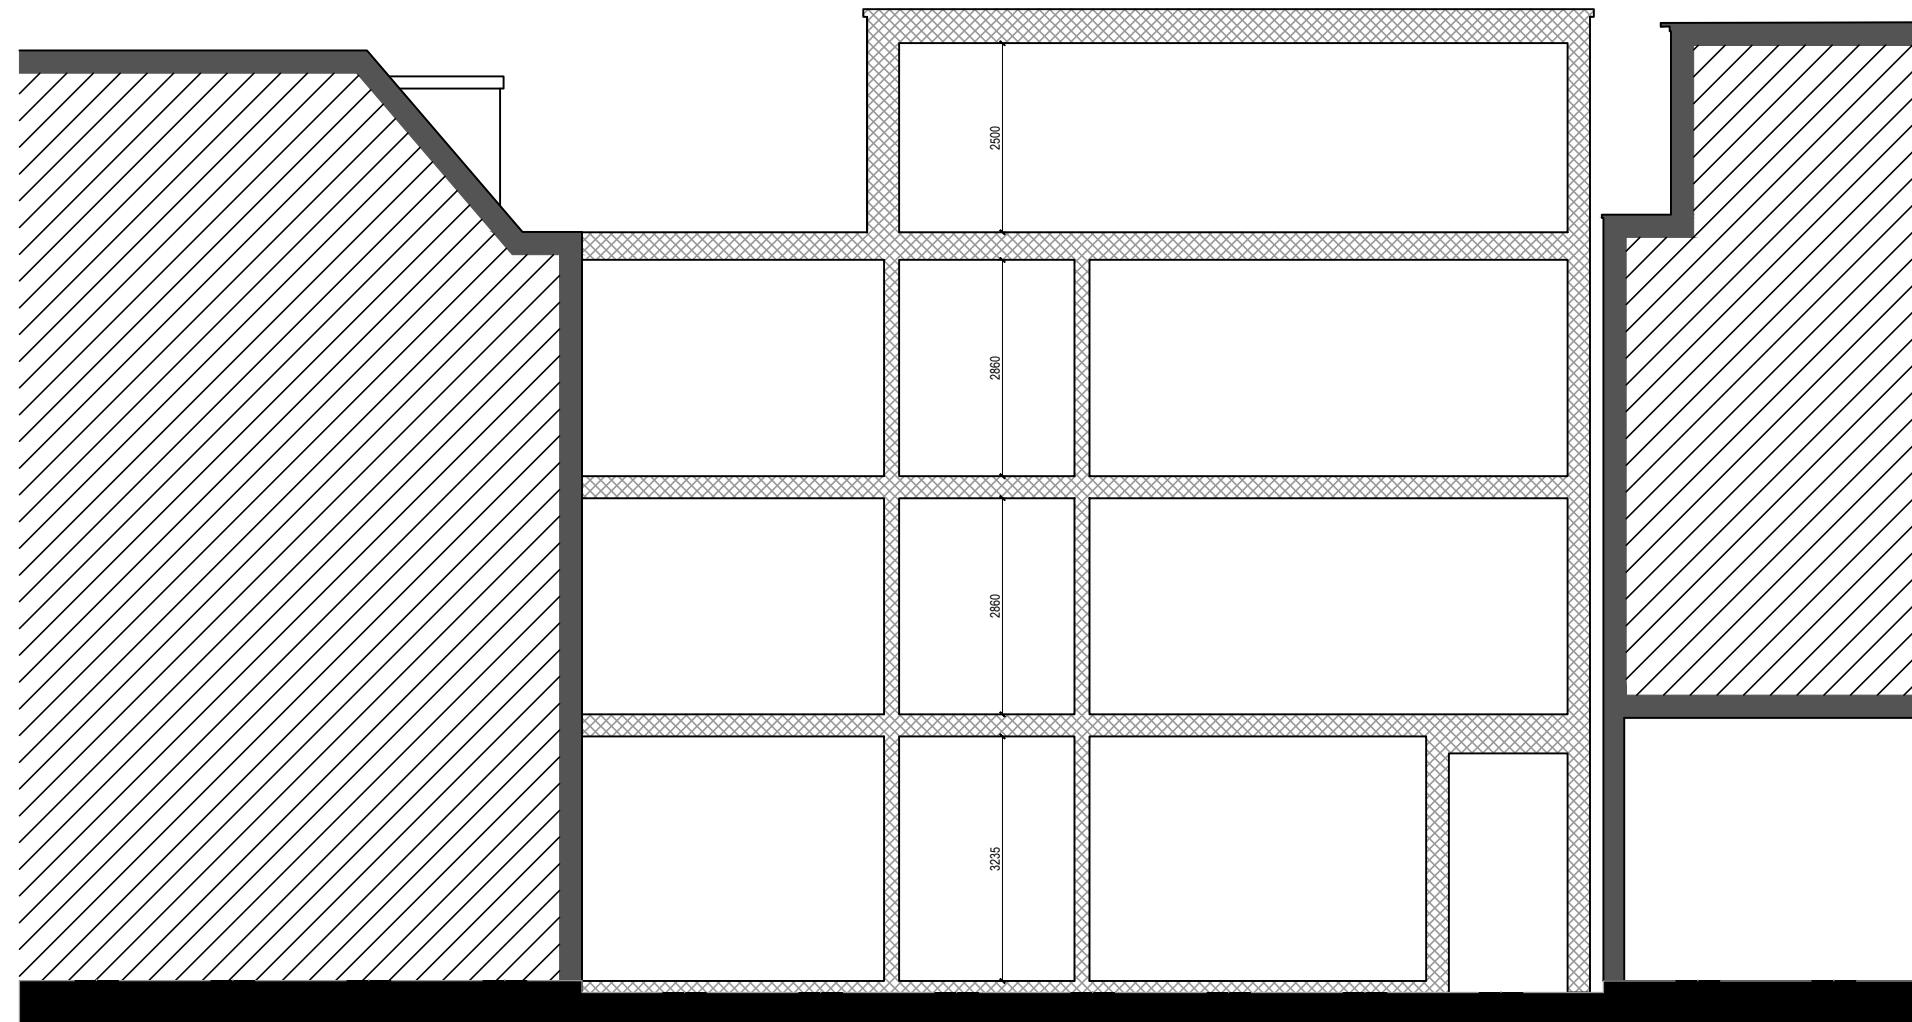

0 5m

Proposed: Section B-B