


Adjoining properties // // // Assumed/ hidden // // Existing structure ■ PROPOSED LEGEND Demolitions ▨ New walls ▬ New exteriors

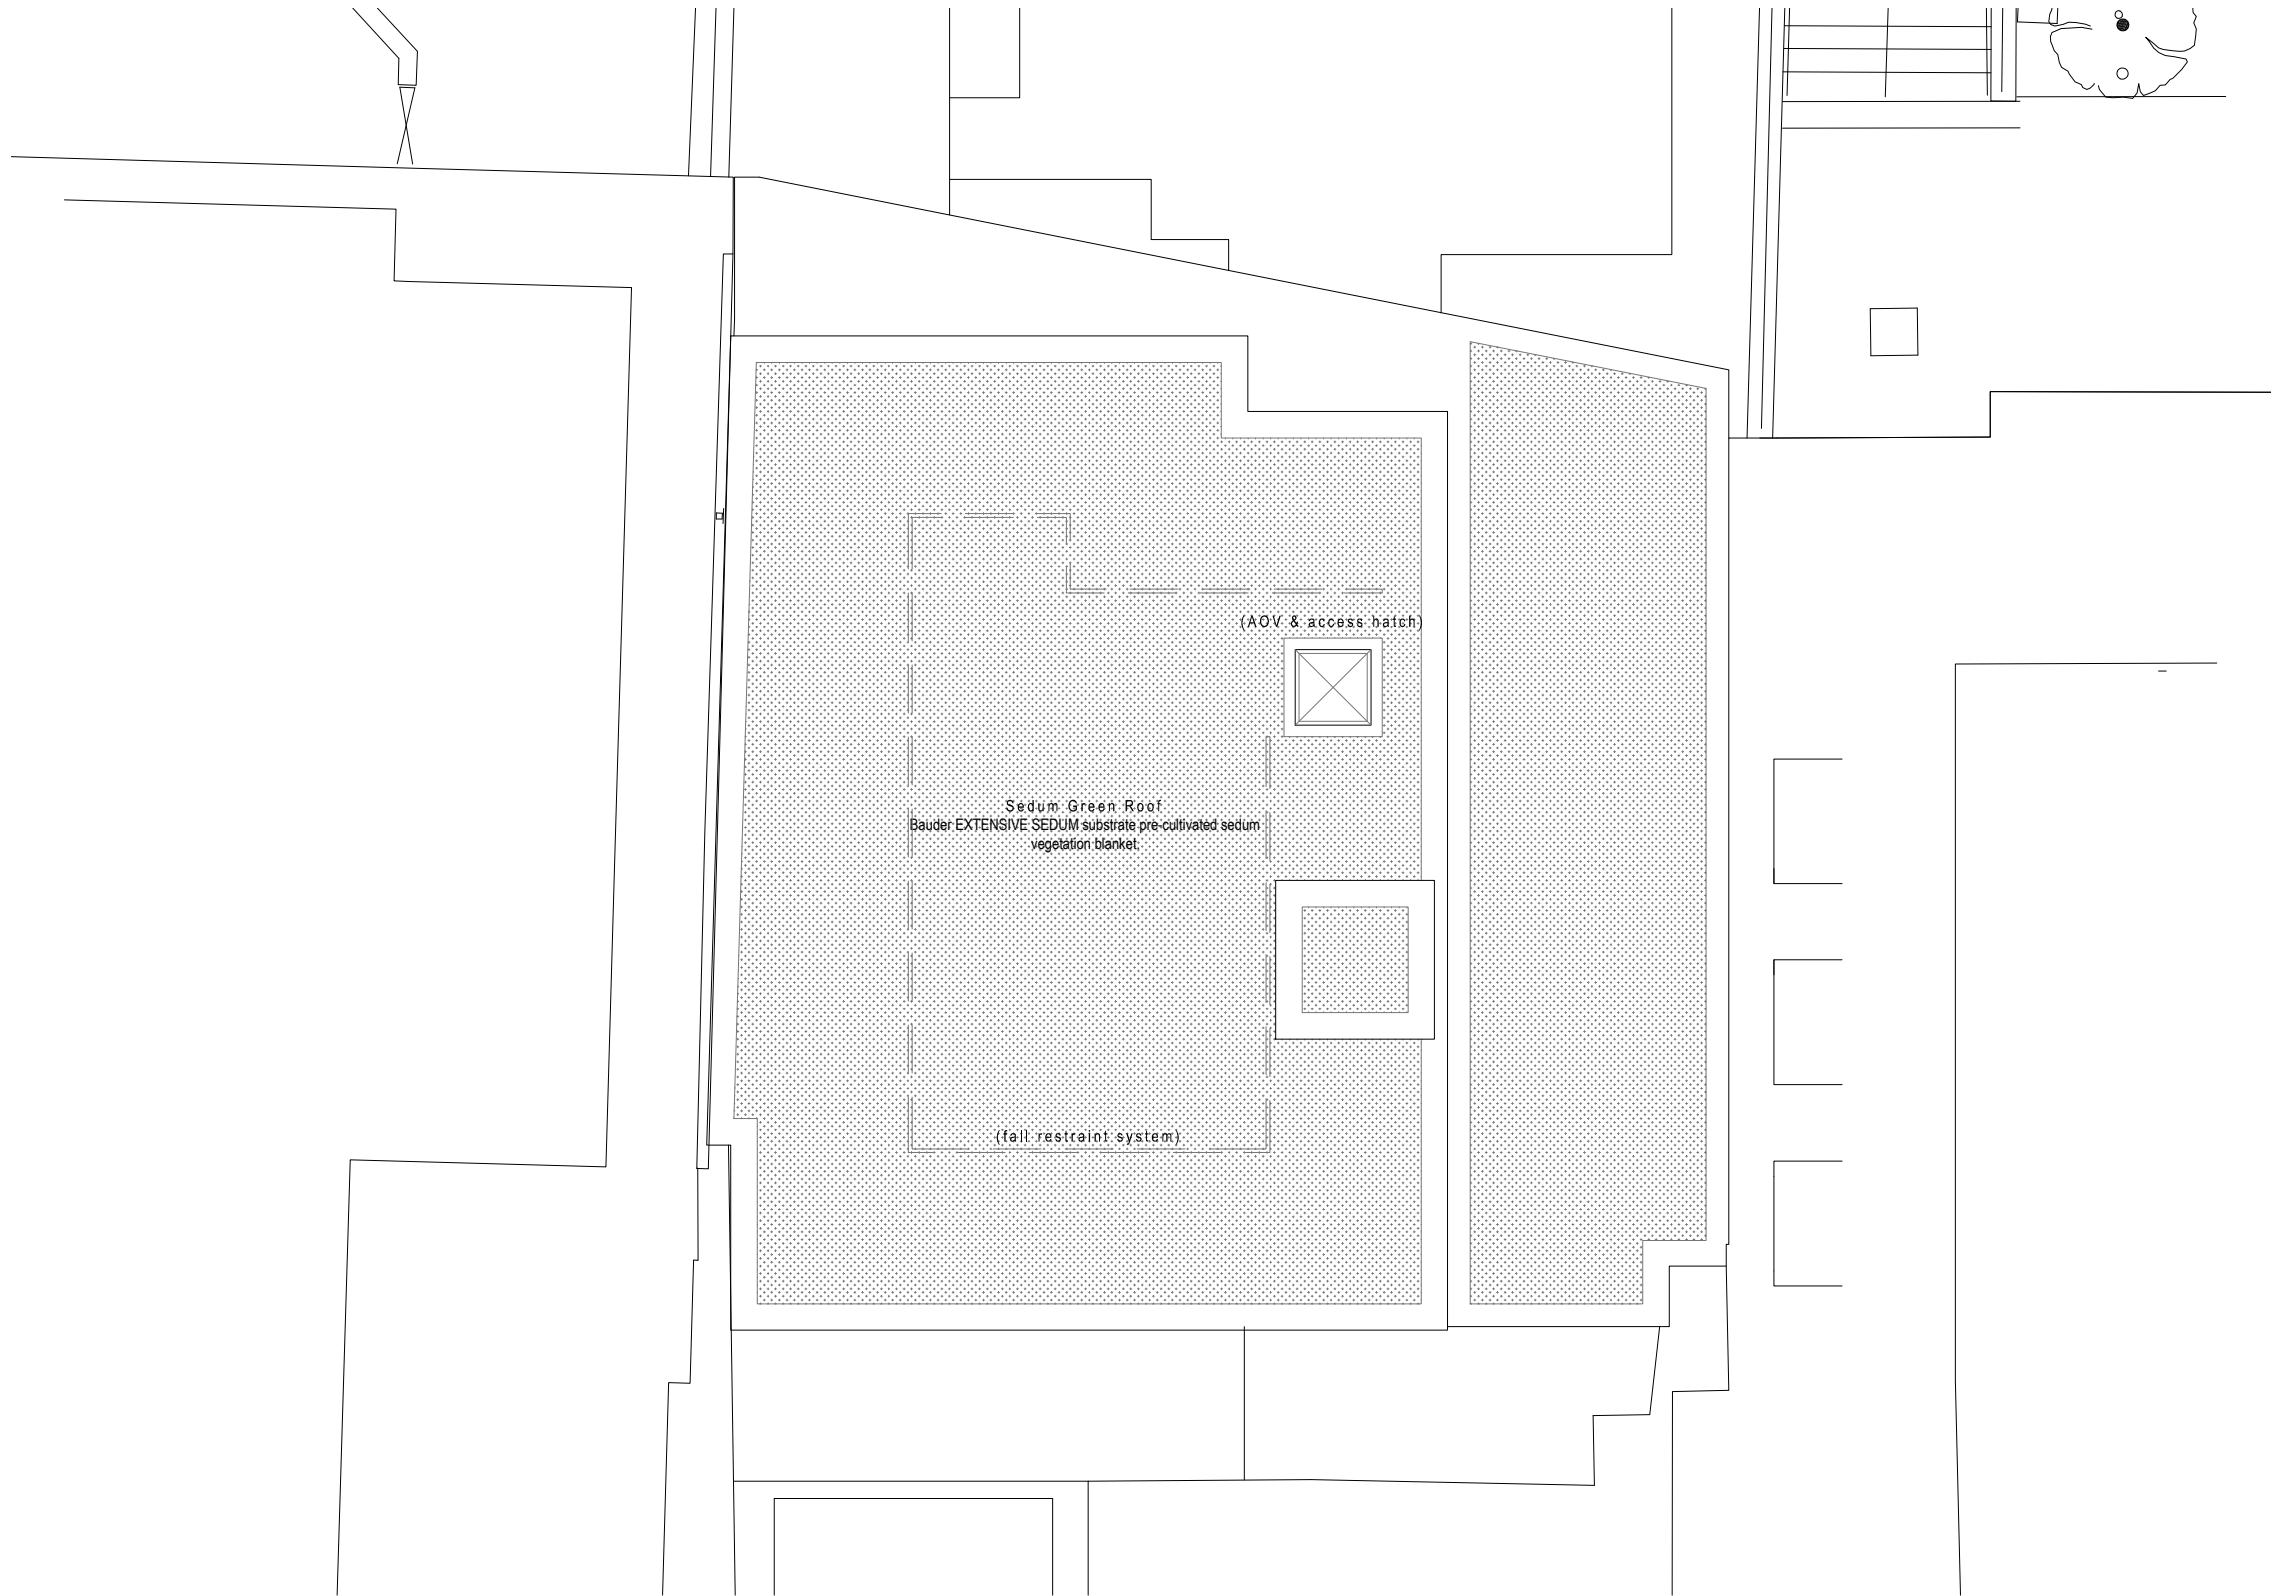

0 5m

Proposed: Roof Plan

