

Adjoining structure

Ground level

Powder coated metal railings

PROPSOED LEGEND


Larch vertical rainscreen cladding system

Powder coated aluminium glazing

Fair-faced brick (red/brown), flemish bond

Fair-faced brick (red/brown), herringbone

Larch vertical privacy screens

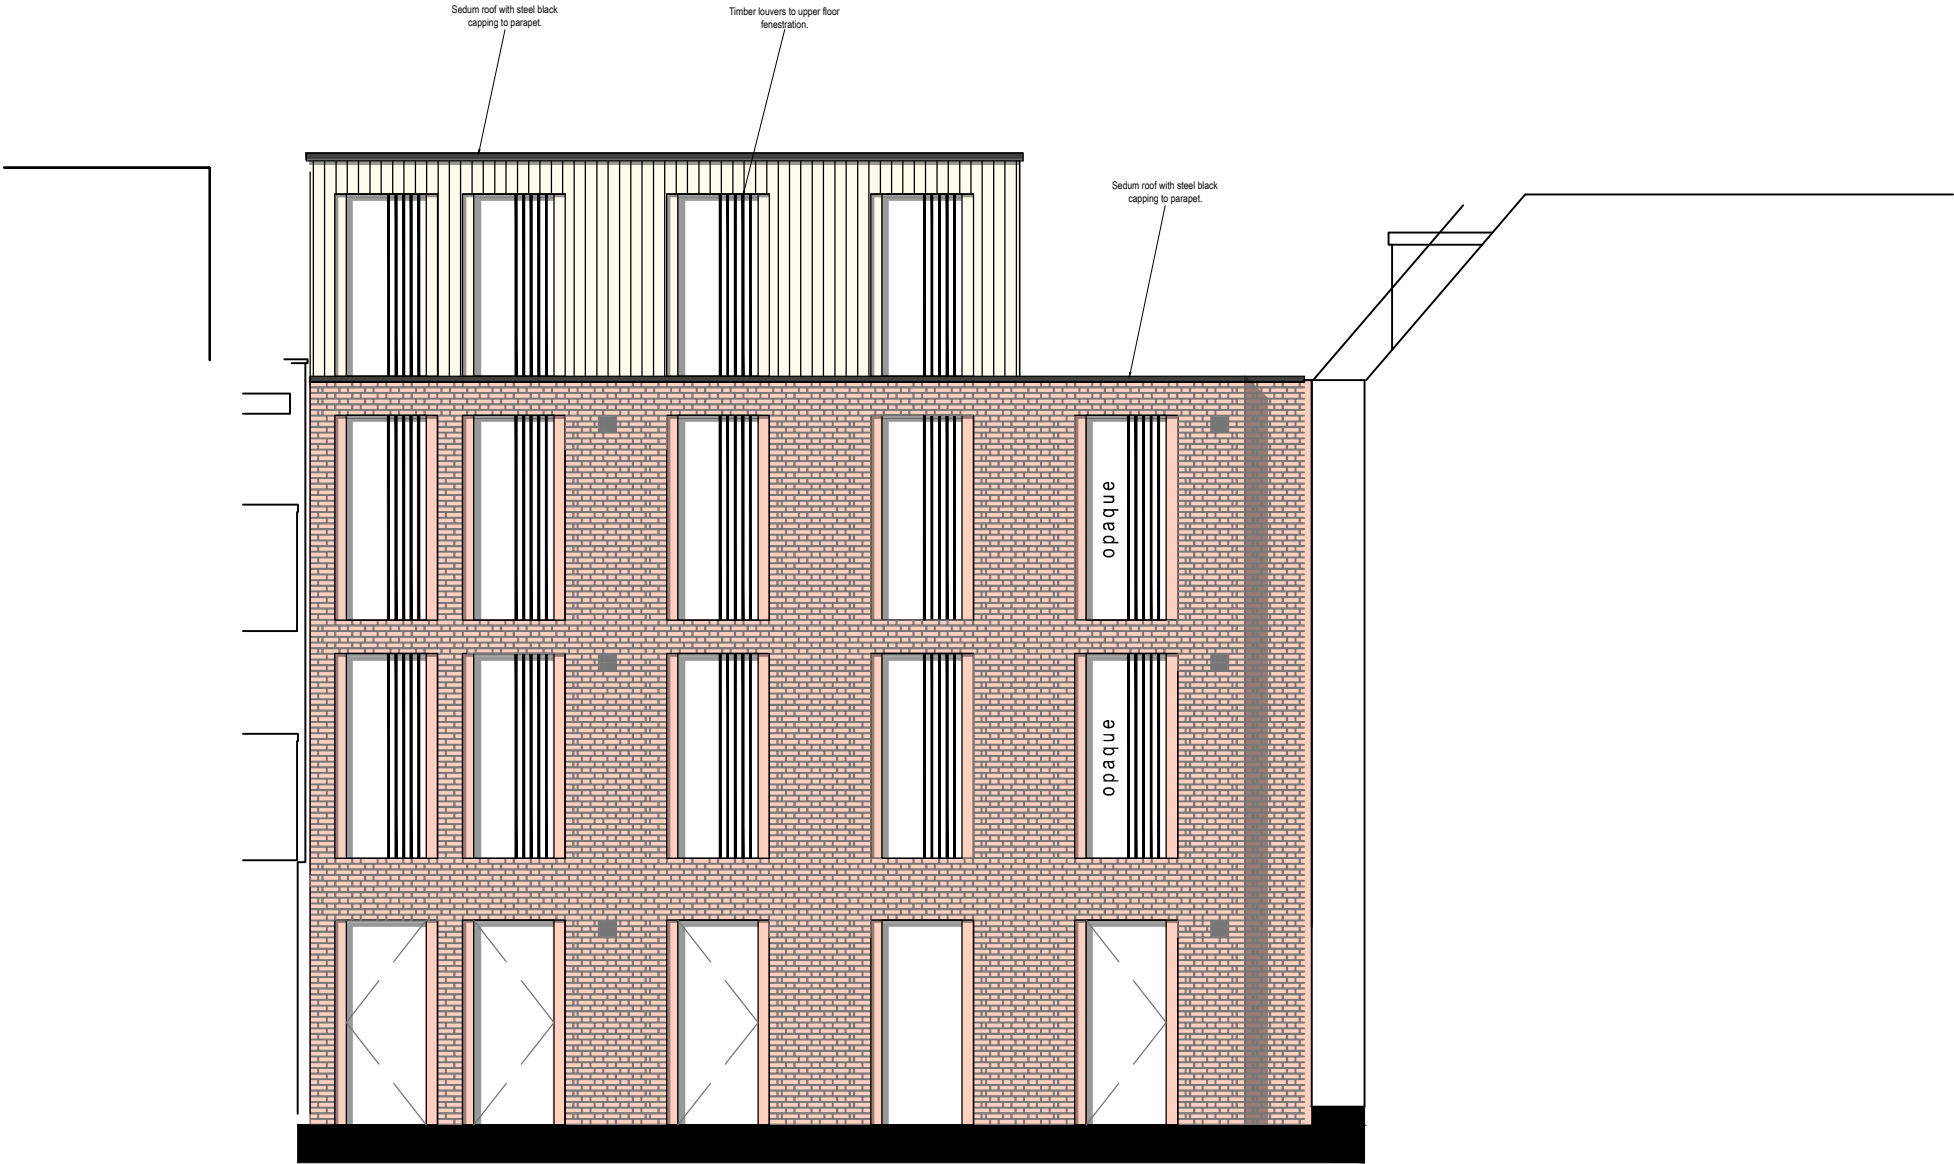

Proposed: Rear Elevation

REV:	DESCRIPTION
0	FIRST ISSUE
A	Updates
B	SECTION 73 APPLICATION

BY:	CHK:	DATE:	Notes:
SD	NS	30.09.24	
SD	NS	19.12.24	
SD	NS	03.08.26	