
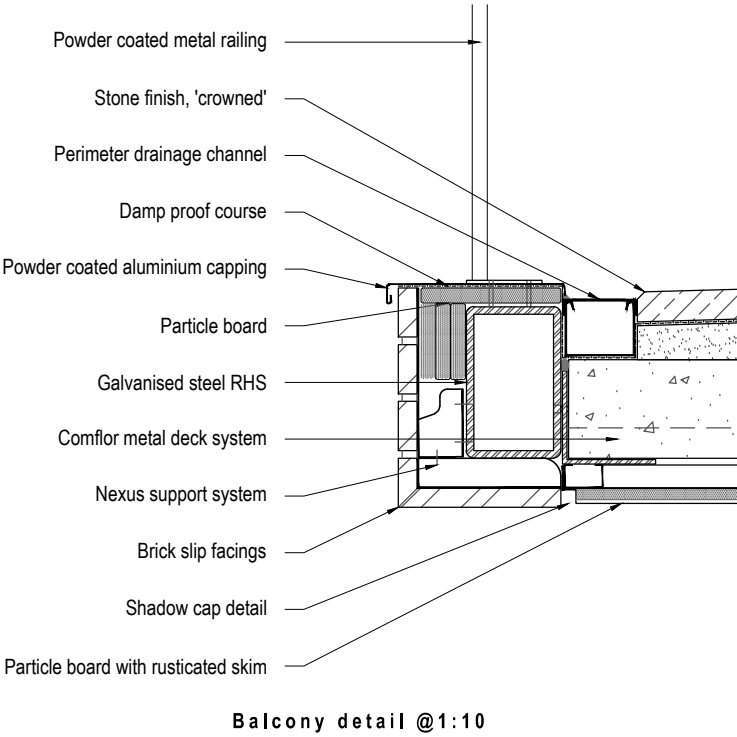


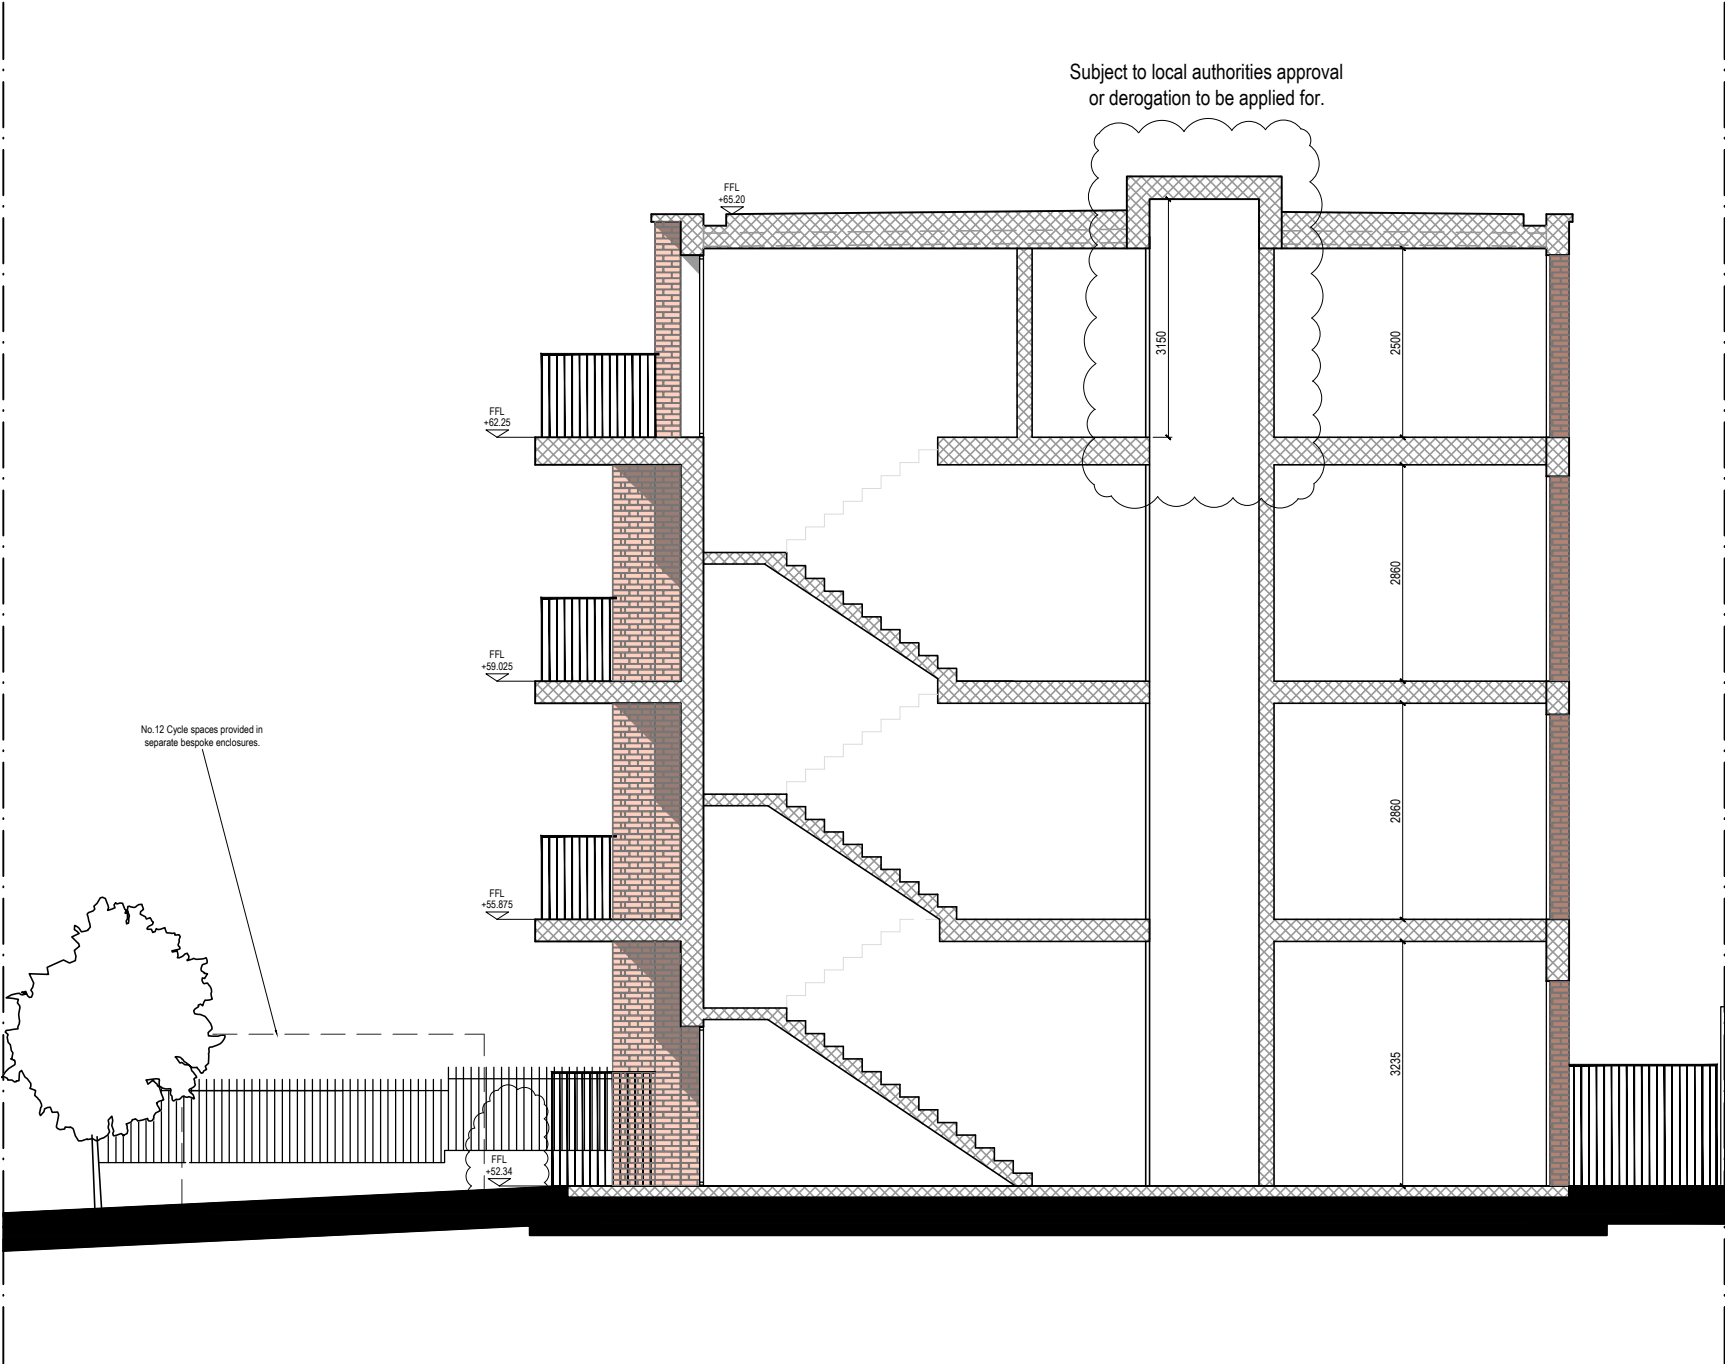

0 5m

Proposed: Section A-A

REV:	DESCRIPTION
0	FIRST ISSUE
A	Updates
B	SECTION 73 APPLICATION

BY:	CHK:	DATE:	Notes:
SD	NS	30.09.24	
SD	NS	19.12.24	
SD	NS	03.08.26	