

Adjoining structure

Ground level

Metal balustrade



PROPSOED LEGEND

Timber cladding

Glazing

Brickwork

Brickwork

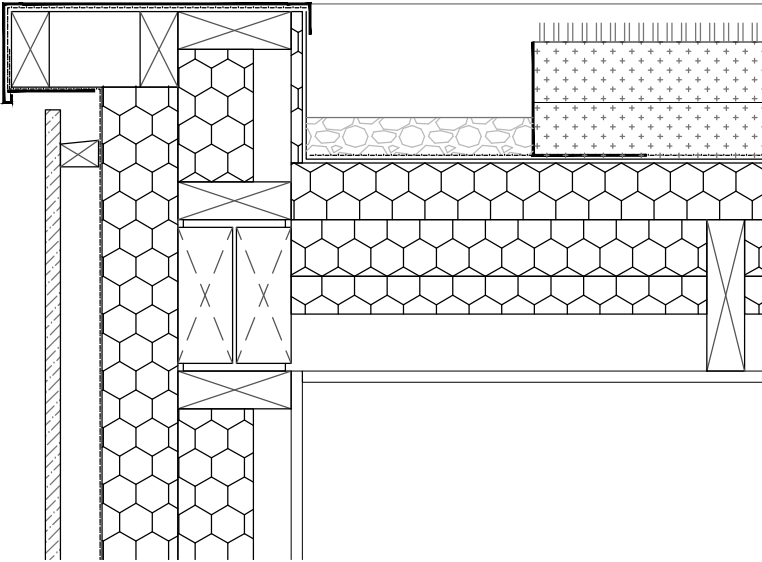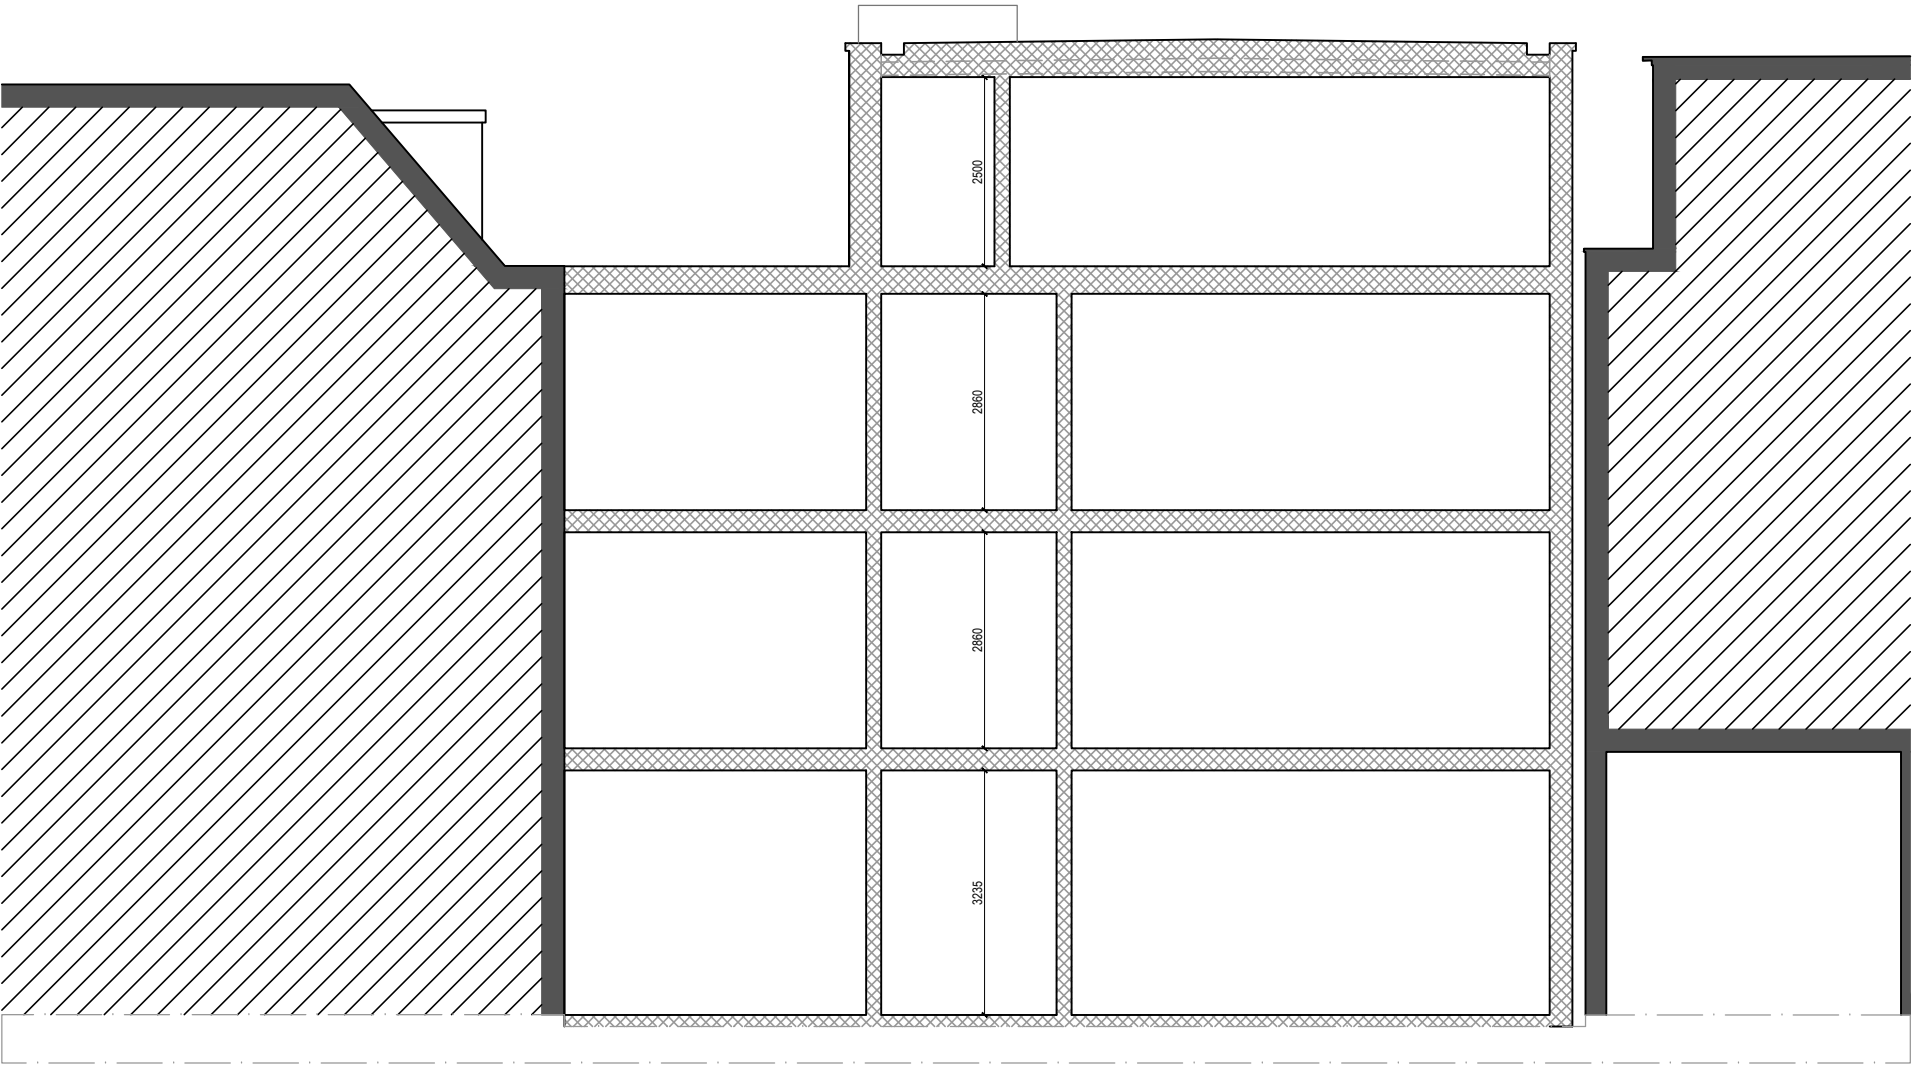

Parapet junction detail @ 1:10

Bauder EXTENSIVE SEDUM substrate pre-cultivated sedum vegetation blanket.
150 upstand to perimeter drainage.
Single ply membrane and insulation as part of integrated Bauder roof build-up system.
Power coated aluminium parapet detail.

0 5m

Proposed: Section B-B