



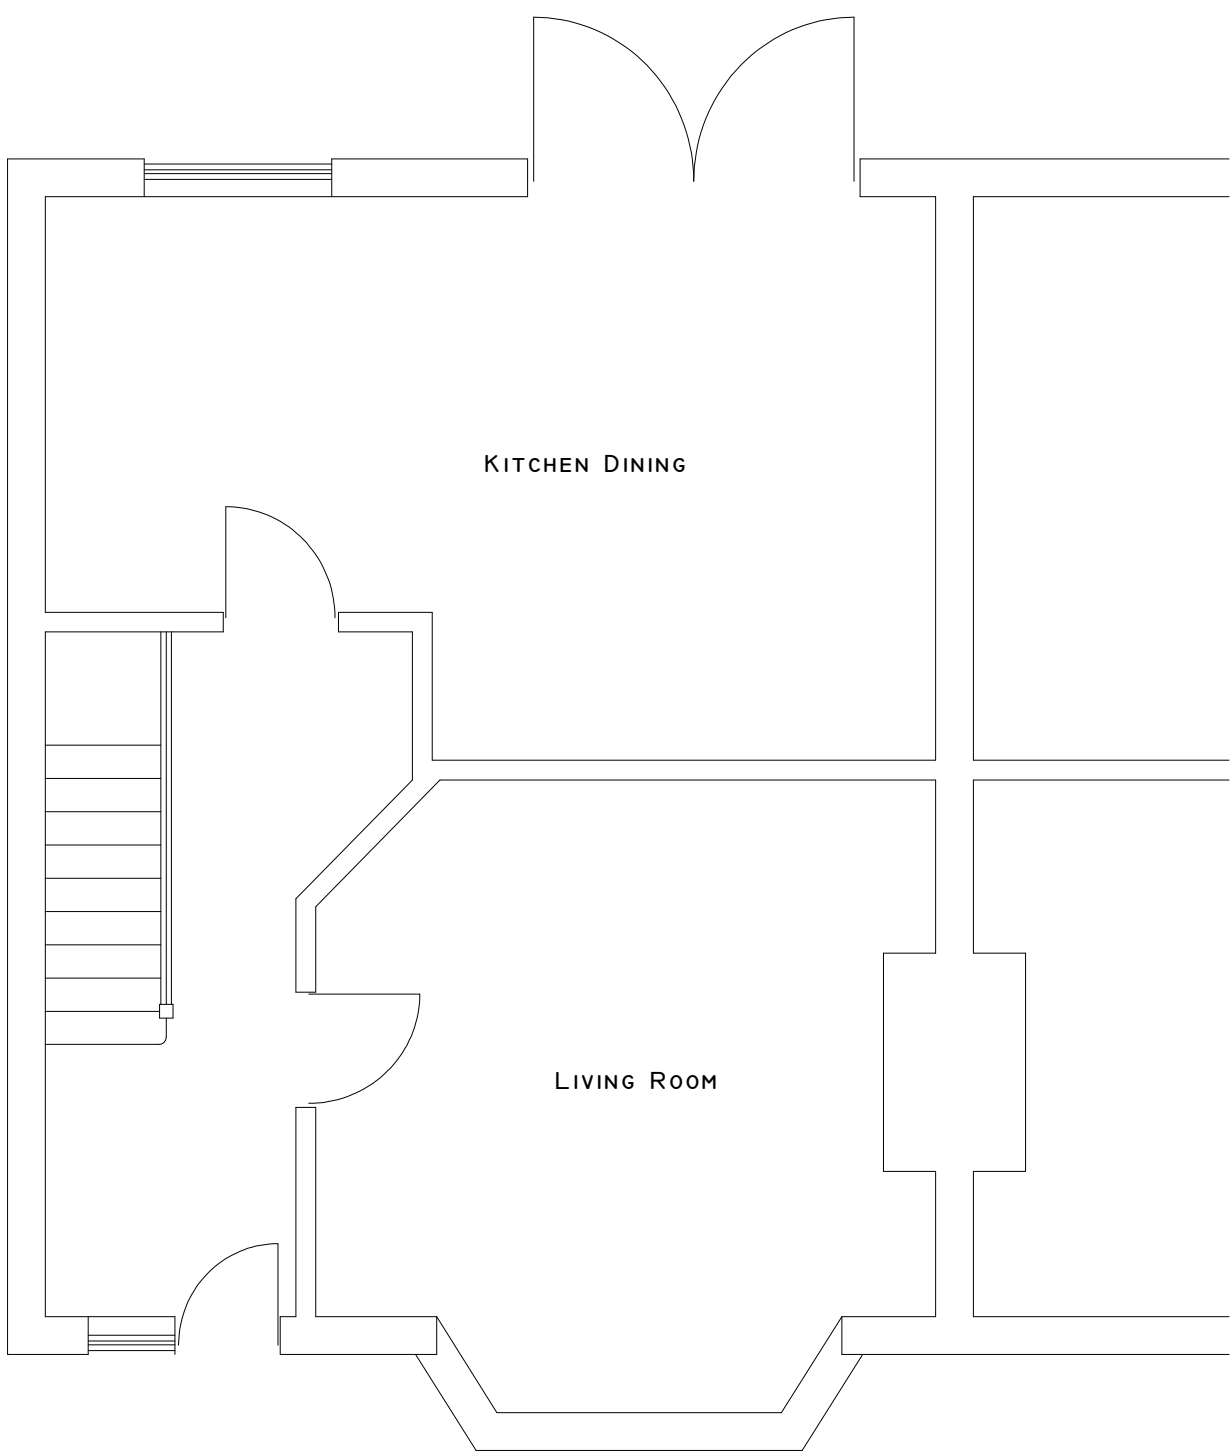

EXISTING GROUND FLOOR

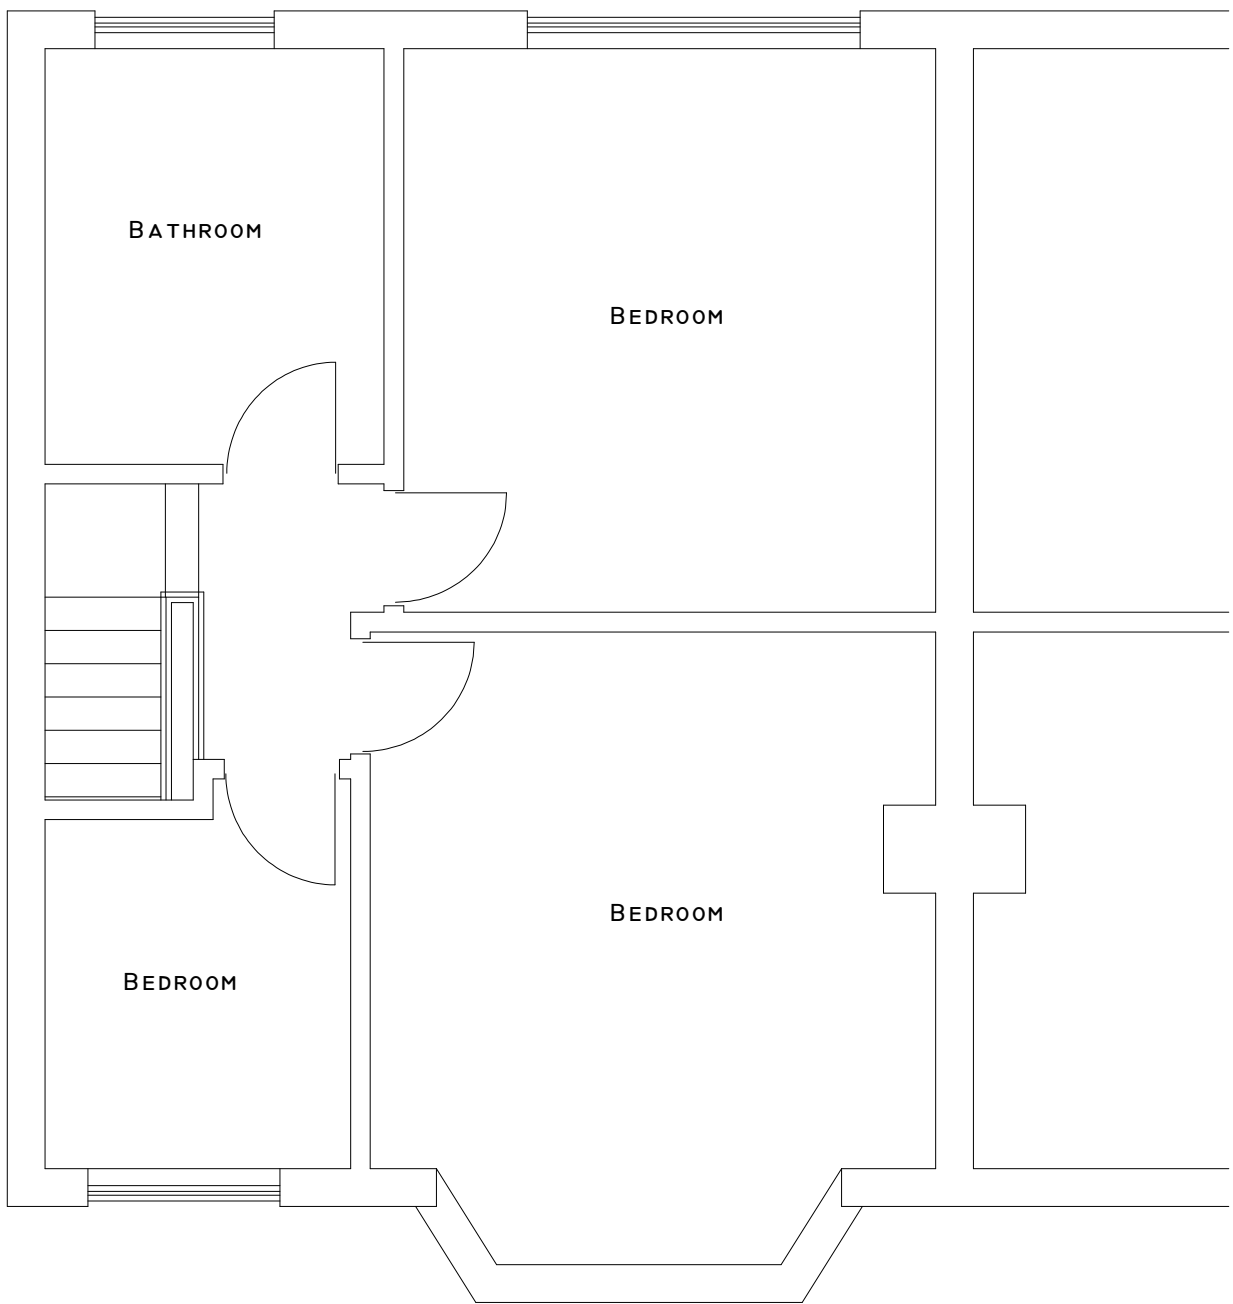

EXISTING FIRST FLOOR

22 CLOVELLY CLOSE
ICKENHAM



PLAN
PROJECT

Existing Plans
Loft Conversion

General Notes:
1. All dimensions to be checked on site prior to construction any discrepancies should be reported to the Highford design.
2. All drawings are subject to site conditions, please refer to the site visit report for details.
3. As this is a conceptual drawing, scale of drawings can vary on printing (check on site for setting-out).
Copyright: Highford Design 2018
This drawing should not be used to calculate areas for the purpose of valuations. All dimensions to be checked on site by contractor and each dimension to be their responsibility. Do not scale drawing.

DWG No
01
Rev: -

Date: October 2023
Project: 22 Clovelly Close
Scale: 1:50 @ A2
Checked: AW
Drawing Title: Loft Conversion
Job No: 418

HIGHFORDDESIGN
27 BELLAMY CLOSE, ICKENHAM, MIDDLESEX, UB10 8SU
email: info@highforddesign.co.uk - web: www.highforddesign.co.uk
telephone: 01895 622575 - mobile: 07557 390205