

NOTES

CONTRACTORS MUST VERIFY ALL DIMENSIONS ON SITE BEFORE COMMENCING ANY WORK. ON-SHOP DRAWINGS DO NOT SCALE FROM THIS DRAWING

RS ATPA COPYRIGHT

- Notes:
- Do not scale this drawing
  - All dimensions to be verified on site and any discrepancy reported to the client
  - This drawing to be read in conjunction with all relevant drawings

owners to serve party wall act notice on owners of adjacent property and obtain written agreement, prior to commencement of any works

client/builder to obtain all planning permission approvals from the relevant authority, commencement of building works prior to the planning & building control approvals is to client/builders own risk

roof lights:  
final size and position of roof lights to clients requirements


all rainwater gutturing, down pipes locations to be confirmed by architect & not to encroach neighbors property

client/builder to liaise with local water board for any new works on or within the public sewer or drain runs and obtain approval from the local authority prior to commencement of any works

Proposed Loft Conversion:

REV	AMENDMENT	DATE	CHD
A	Planning Issue	20.10.23	RS

We Do Not Guarantee Any Planning Approvals

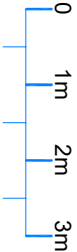


Scale Bar

CLIENT  
Bala Gomathi

PROJECT  
64 Beechwood Avenue  
Hayes - Middlesex  
UB3 1JP

DRAWING TITLE  
Proposed Loft Conversion  
Existing Floor Layouts  
Sheet 1

SCALE	DRAWN BY	CHECKED	DATE
1:50 @ A1	RS	RS	20.10.23
1:100 @ A3			
DRAWING NUMBER	REVISION		
2023 - 139 - 01	A		

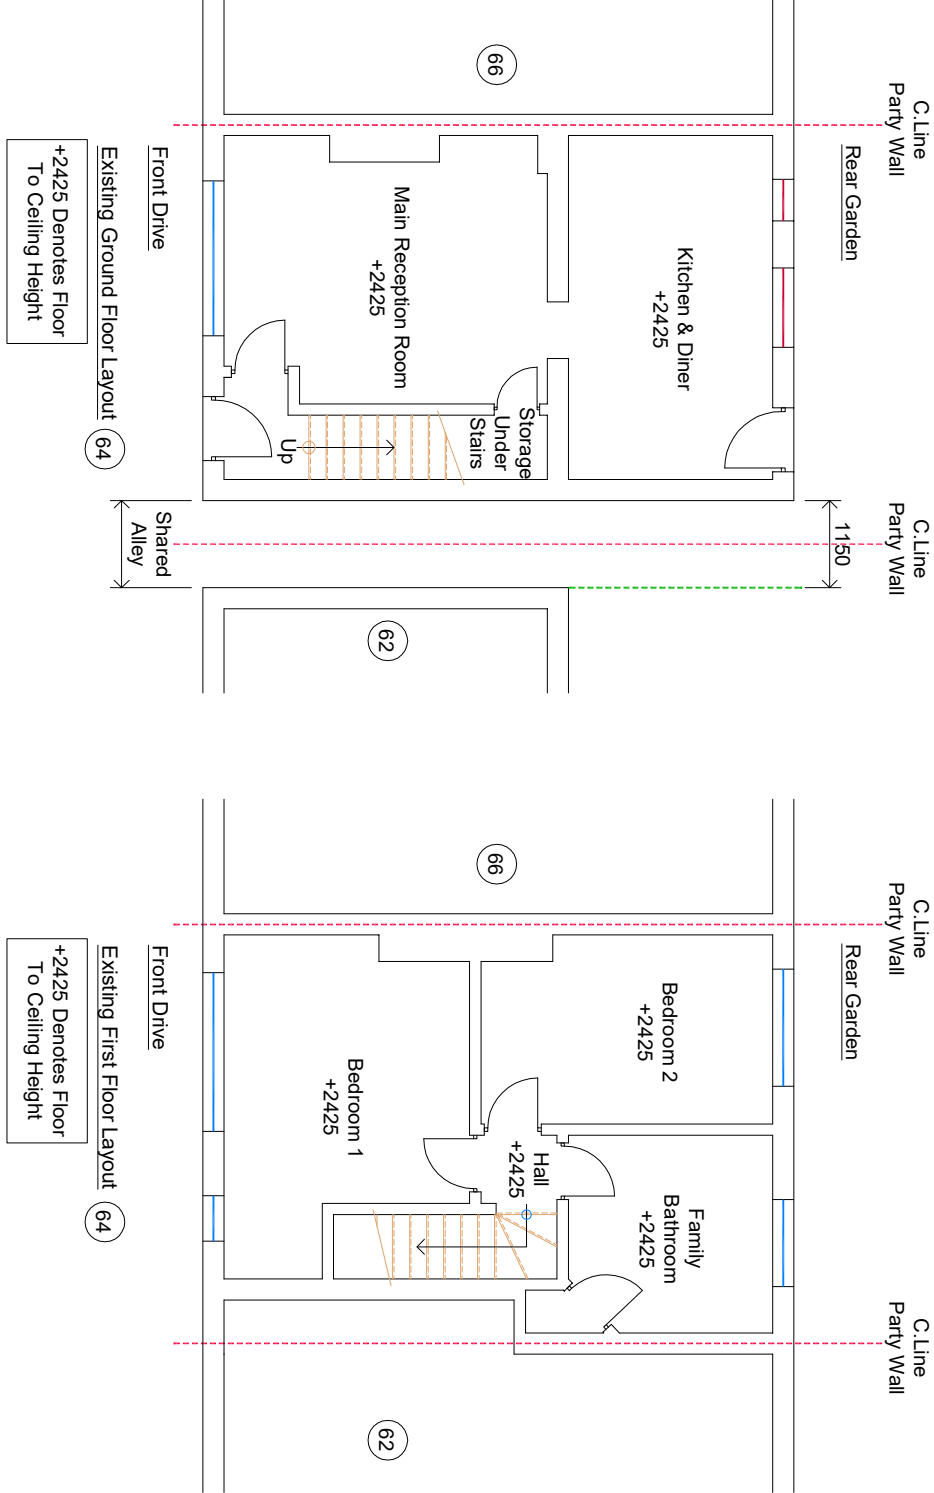

DRAWING STATUS  
Planning Issue