

NOTES
CONTRACTORS MUST VERIFY ALL DIMENSIONS ON SITE BEFORE
COMMENCING ANY WORK. ON-SHOP DRAWINGS
DO NOT SCALE FROM THIS DRAWING
RS ATPA COPYRIGHT

- Notes:
- Do not scale this drawing
 - All dimensions to be verified on site and any discrepancy reported to the client
 - This drawing to be read in conjunction with all relevant drawings

owners to serve party wall act notice on owners of adjacent property and obtain written agreement, prior to commencement of any works

client/builder to obtain all planning permission approvals from the relevant authority, prior to the commencement of building works and building control approvals is to client/builders own risk

roof lights:
final size and position of roof lights to clients requirements


all rainwater gutters, down pipes locations to be confirmed by architect & not to encroach neighbors property

client/builder to liaise with local water board for any new works on or within the public sewer or drain runs and obtain approval from the local authority prior to commencement of any works

Proposed Loft Conversion:

A	Planning Issue	20.10.23	RS
REV	AMENDMENT	DATE	CHKD

We Do Not Guarantee Any Planning Approvals


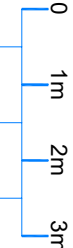


Scale Bar

CLIENT
Bala Gomathi

PROJECT
64 Beechwood Avenue
Hayes - Middlesex
UB3 1JP

DRAWING TITLE
Proposed Loft Conversion
Existing Elevations
Sheet 2

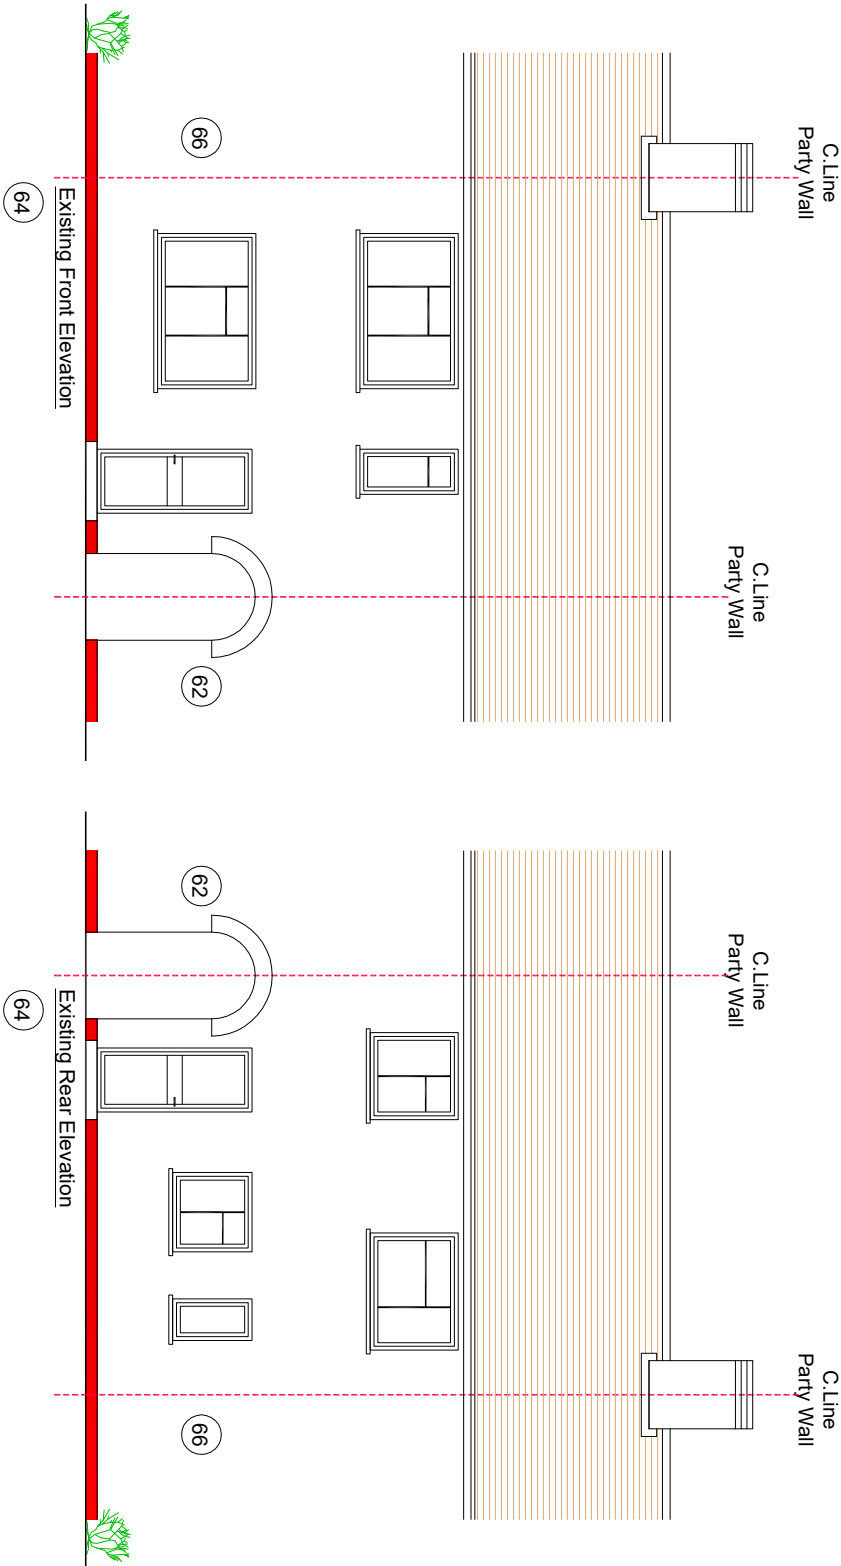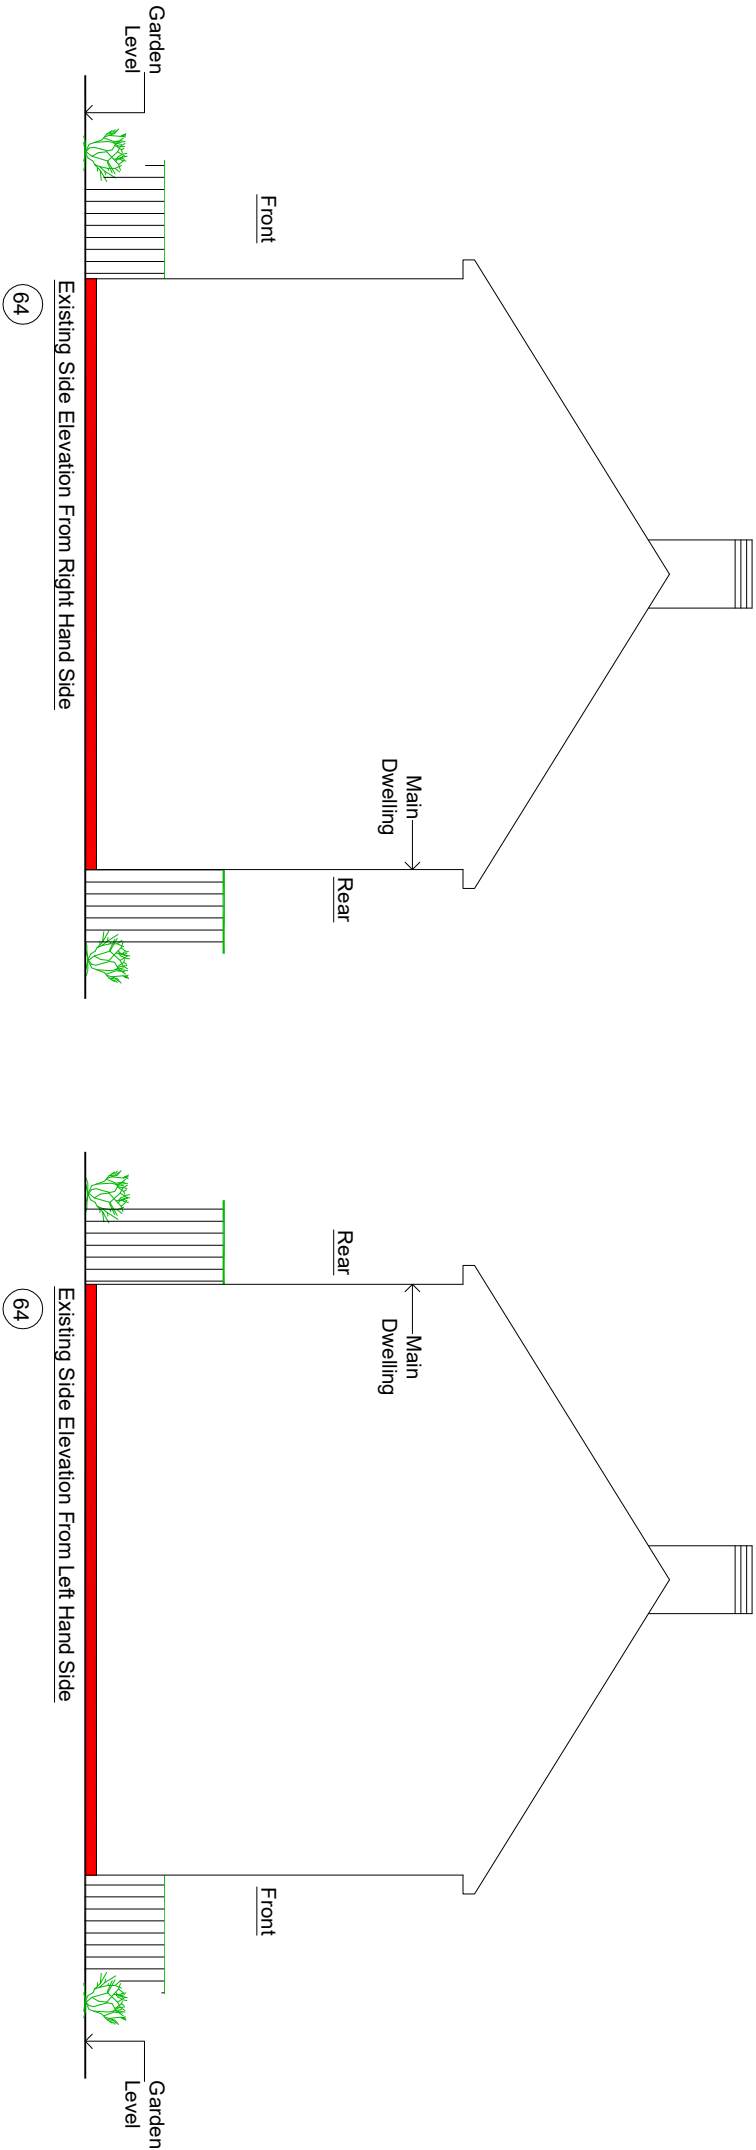

DRAWING STATUS
Planning Issue

SCALE	DRAWN BY	CHECKED	DATE
1:50 @ A1	RS	RS	20.10.23
1:100 @ A3			
DRAWING NUMBER		REVISION	
2023 - 139 - 02		A	