
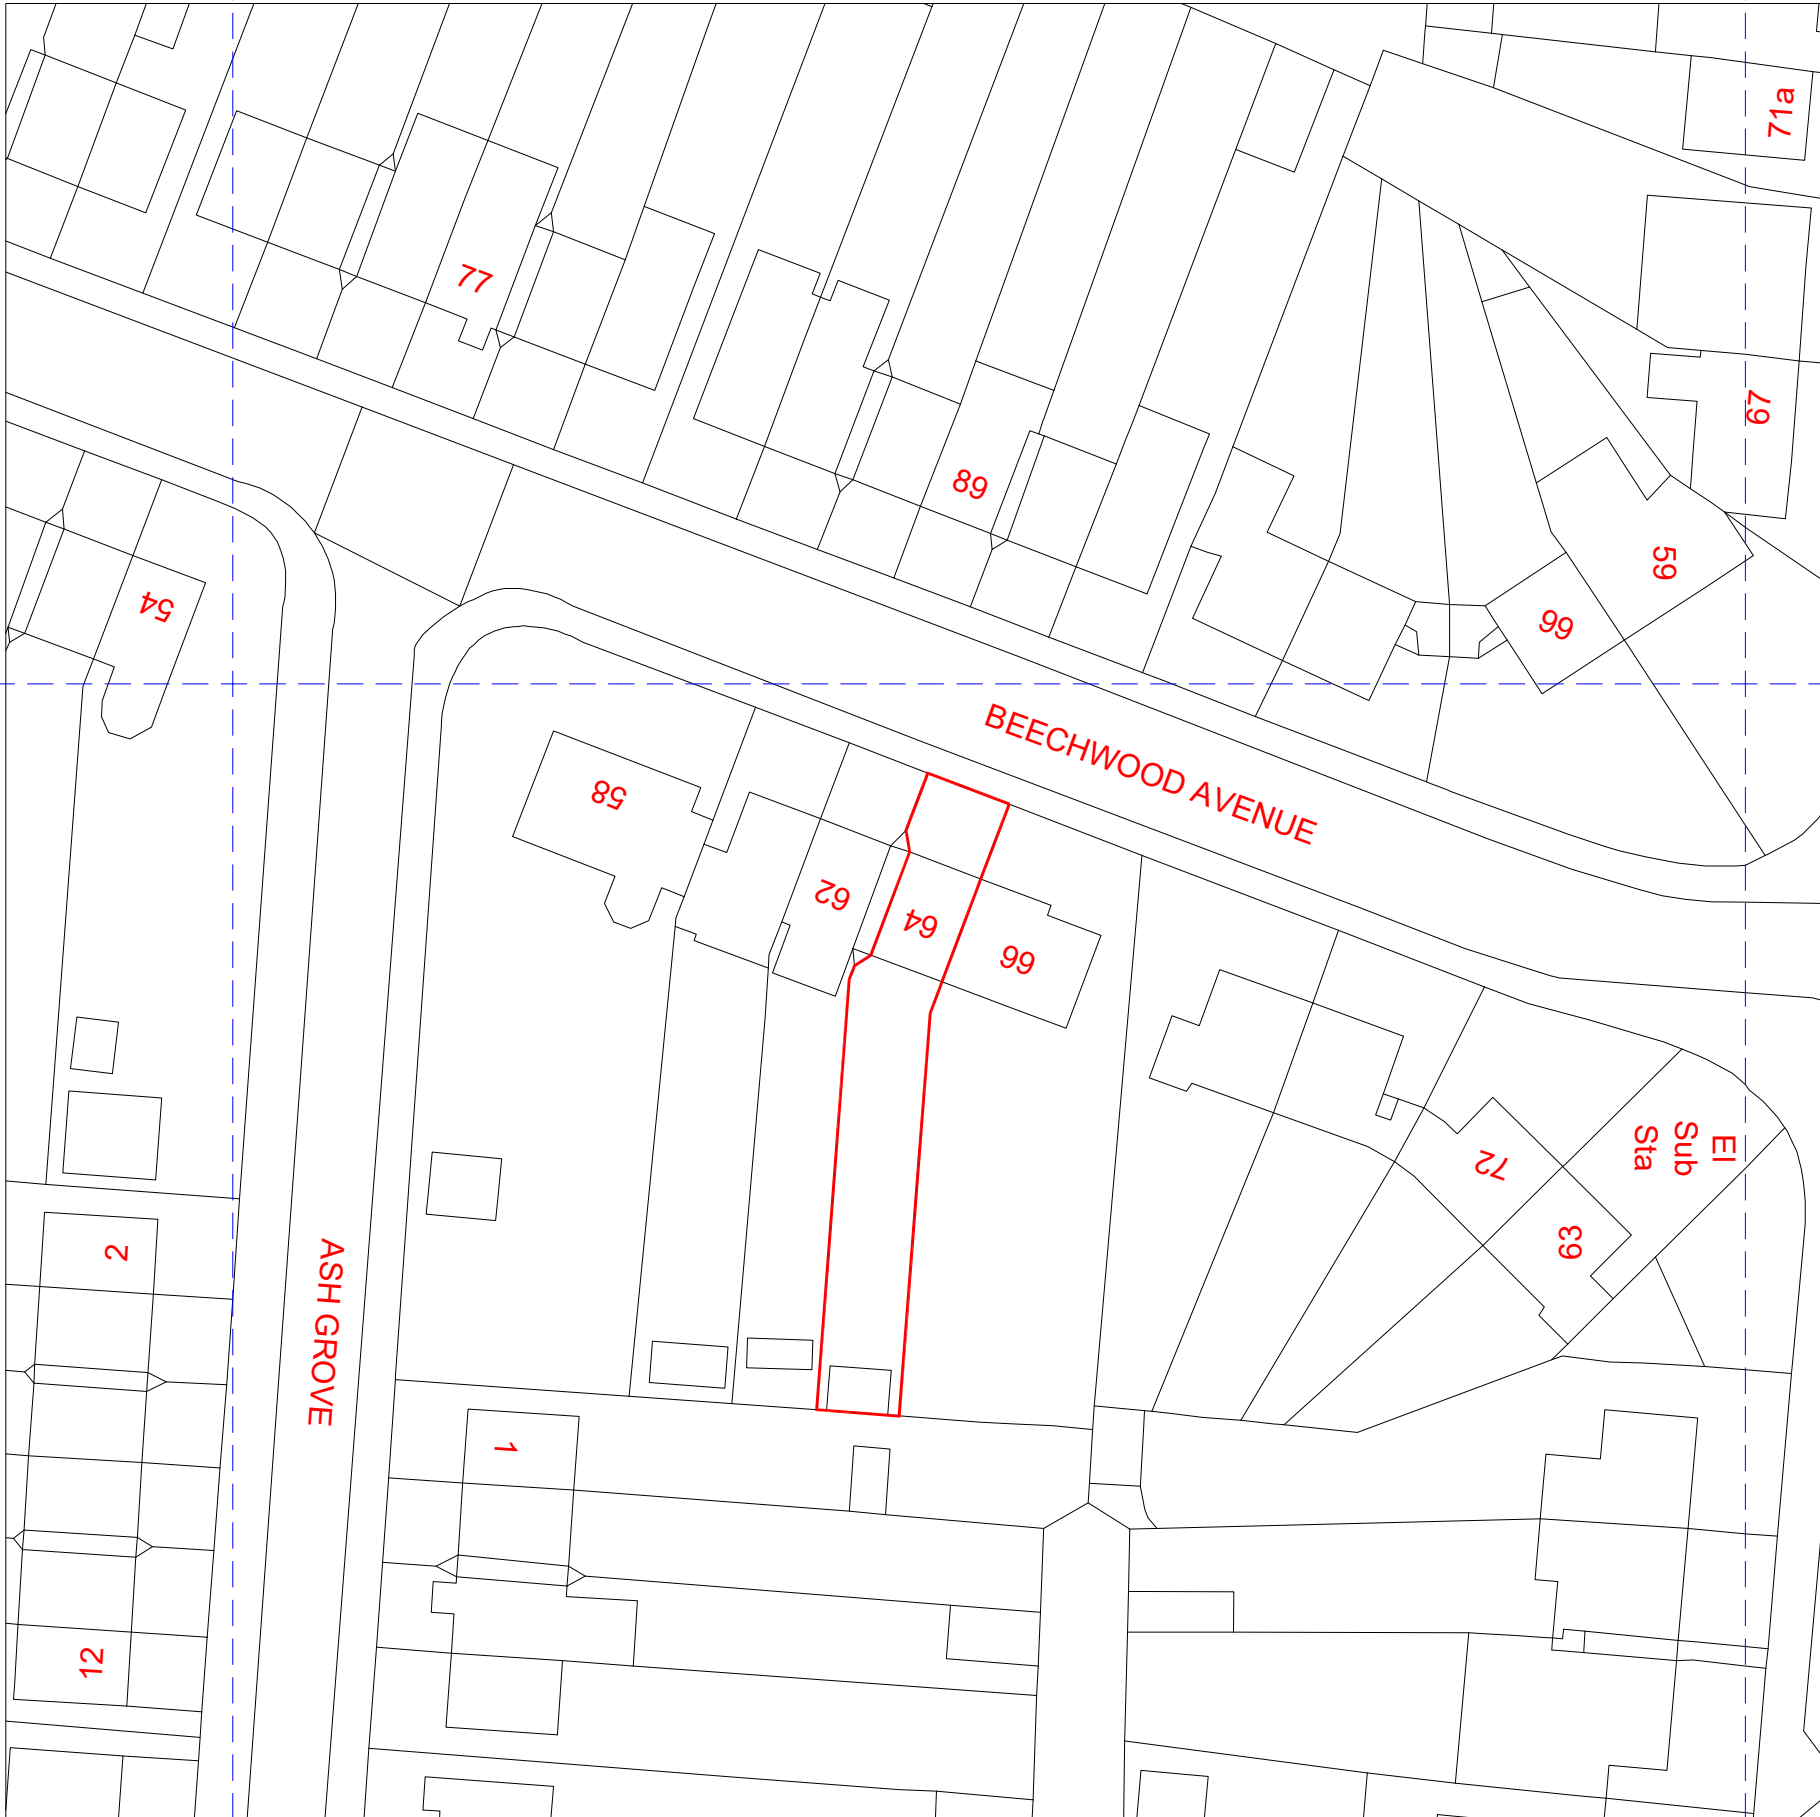


NOTES

CONTRACTORS MUST VERIFY ALL DIMENSIONS ON SITE BEFORE COMMENCING ANY WORK ON SHOP DRAWINGS
DO NOT SCALE FROM THIS DRAWING

RS ATPA COPYRIGHT

- Notes:
1. Do not scale this drawing
 2. All dimensions to be verified on site and any discrepancy reported to the client
 3. This drawing to be read in conjunction with all relevant drawings

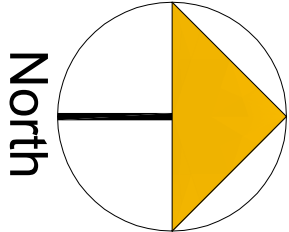

A	Planning Issue	20.10.23	RS
REV	AMENDMENT	DATE	CHNO

CLIENT	Bala Gomathi
PROJECT	64 Beechwood Avenue Hayes - Middlesex UB3 1JP
DRAWING TITLE	Block Plan Sheet 6

SCALE	DRAWN BY	CHECKED	DATE
1:250 @ A1	RS	RS	20.10.23
1:500 @ A3			
DRAWING NUMBER	2023 - 139 - 06	REVISION	A

DRAWING STATUS

Planning Issue