


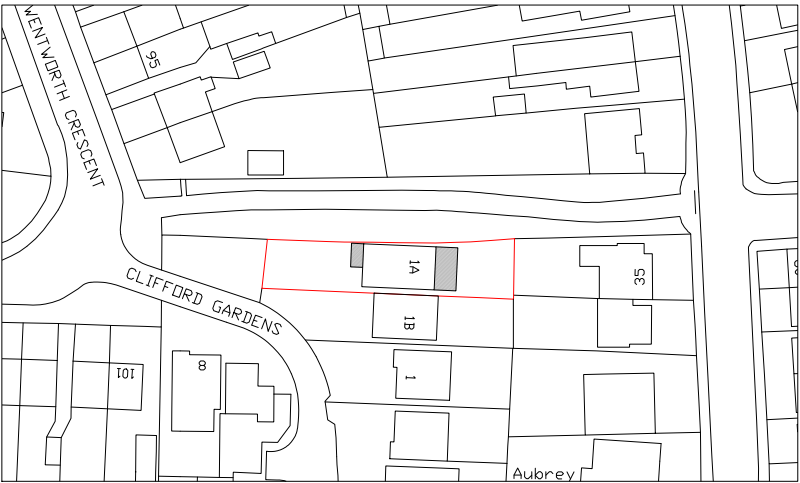


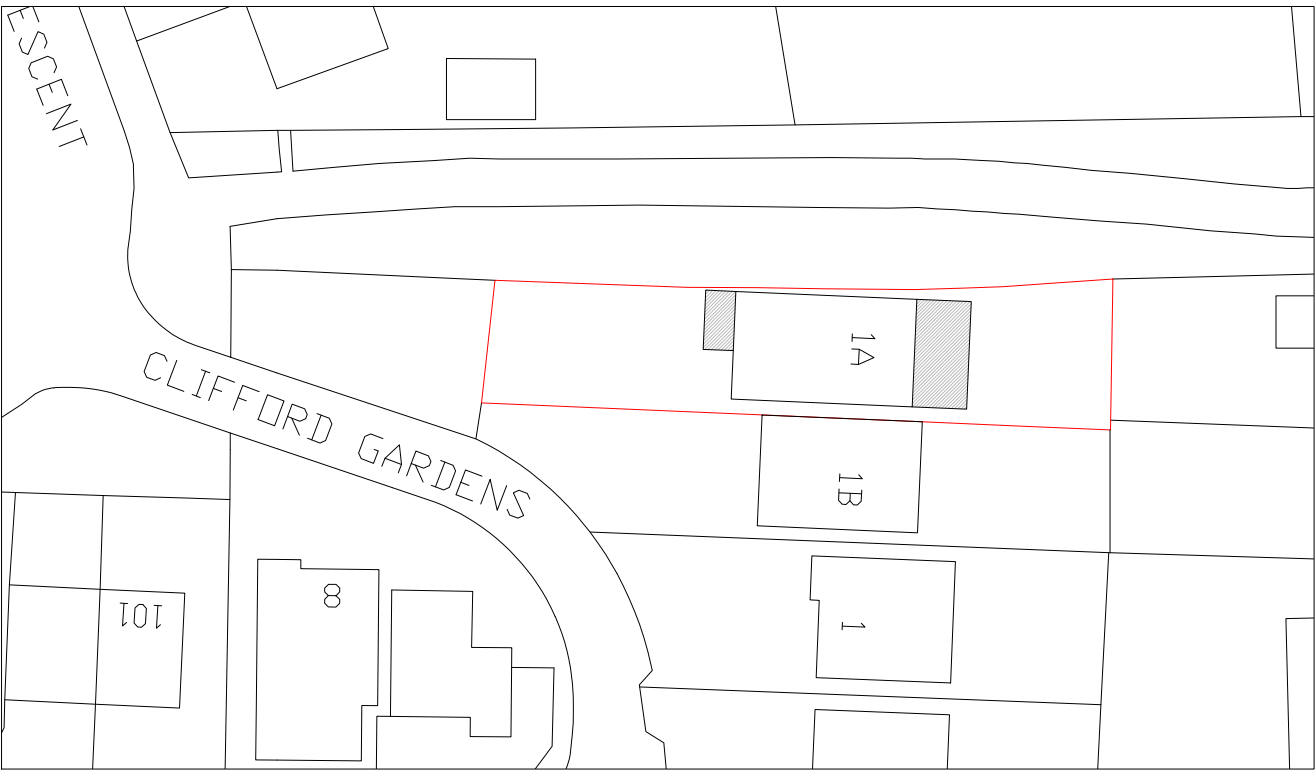


Location Plan
 Scale 1:1250

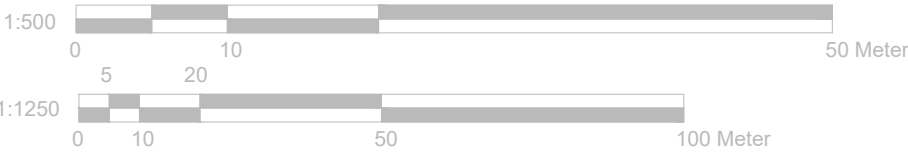

Block Plan
 Scale 1:500

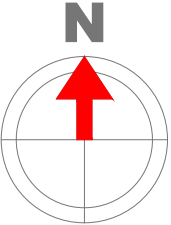

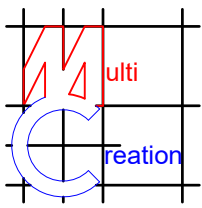	Project: 1A Clifford Gardens, Hayes, Hillingdon, UB3 1NX	Title: Block plan Location plan	Scale: 1:500/1250 @ A4 Date: October 2023 Drawing No.: 3727/07/JG					
	Revision							
	<table border="1"> <tr> <td></td> <td></td> <td></td> <td></td> <td></td> </tr> </table>							
239 Western Road, Southall, Middx, UB2 5HS Tel: 020 8571 1369 info@multicreation.co.uk								