






**Proposed Location Plan**

Scale 1:1250

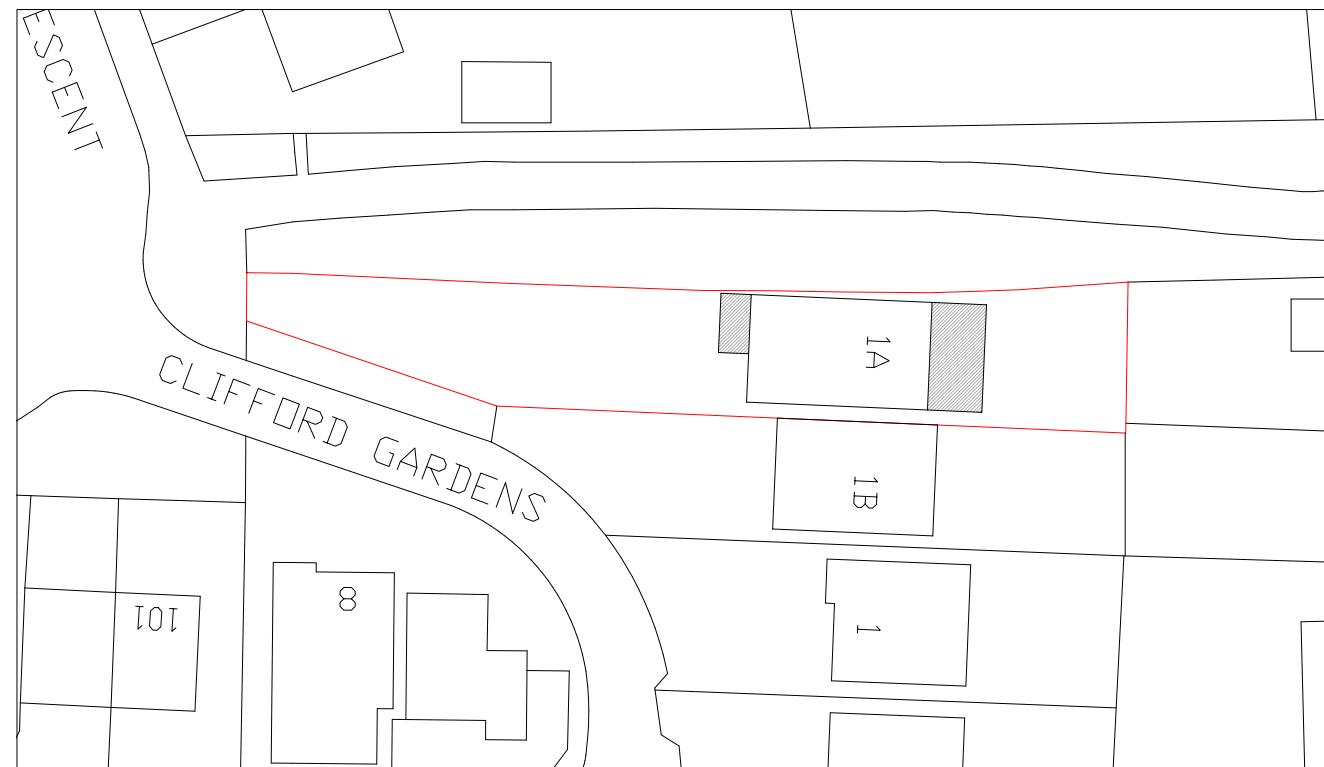

**Proposed Block Plan**

Scale 1:500

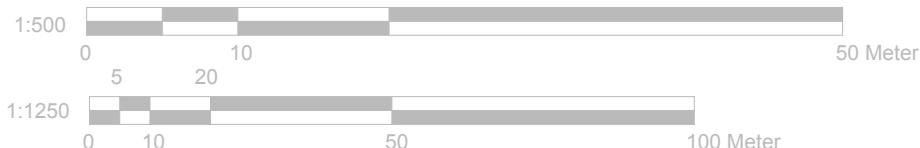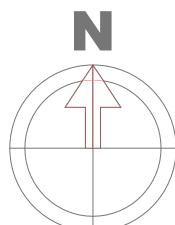

	<p><b>Project:</b> 1A Clifford Gardens, Hayes, Hillingdon, UB3 1NX</p>	<p><b>Title:</b> Proposed Block plan and Location plan</p>	<p><b>Scale:</b> 1:500/1250 @ A4 <b>Date:</b> October 2023 <b>Drawing No.:</b> 3727/08/JG <b>Revision:</b></p>
<p>239 Western Road, Southall, Middx, UB2 5HS Tel: 020 8571 1369 info@multicreation.co.uk</p>			