


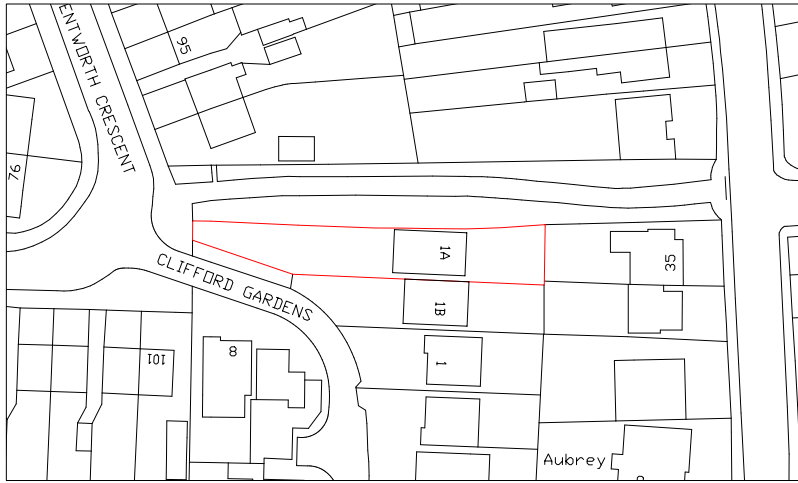


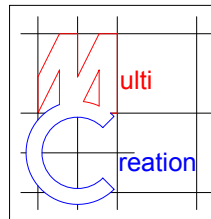

Existing Location Plan
Scale 1:1250

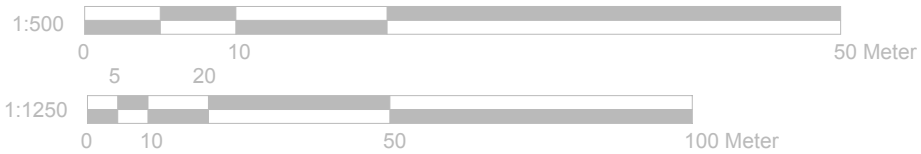

Existing Block Plan
Scale 1:500

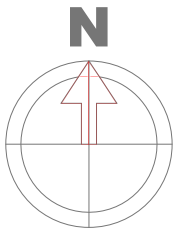

Project:
1A Clifford Gardens,
Hayes,
Hillingdon,
UB3 1NX

Title:
Existing Block plan
and
Location plan

Scale: 1:500/1250 @ A4
Date: October 2023
Drawing No.:
3727/07/JG
Revision

Rev 3				
03.24				

239 Western Road, Southall, Middx, UB2 5HS Tel: 020 8571 1369 info@multicreation.co.uk