


BOTWELL LANE

EXISTING Front Garden Plan


Scale : 1 | 50

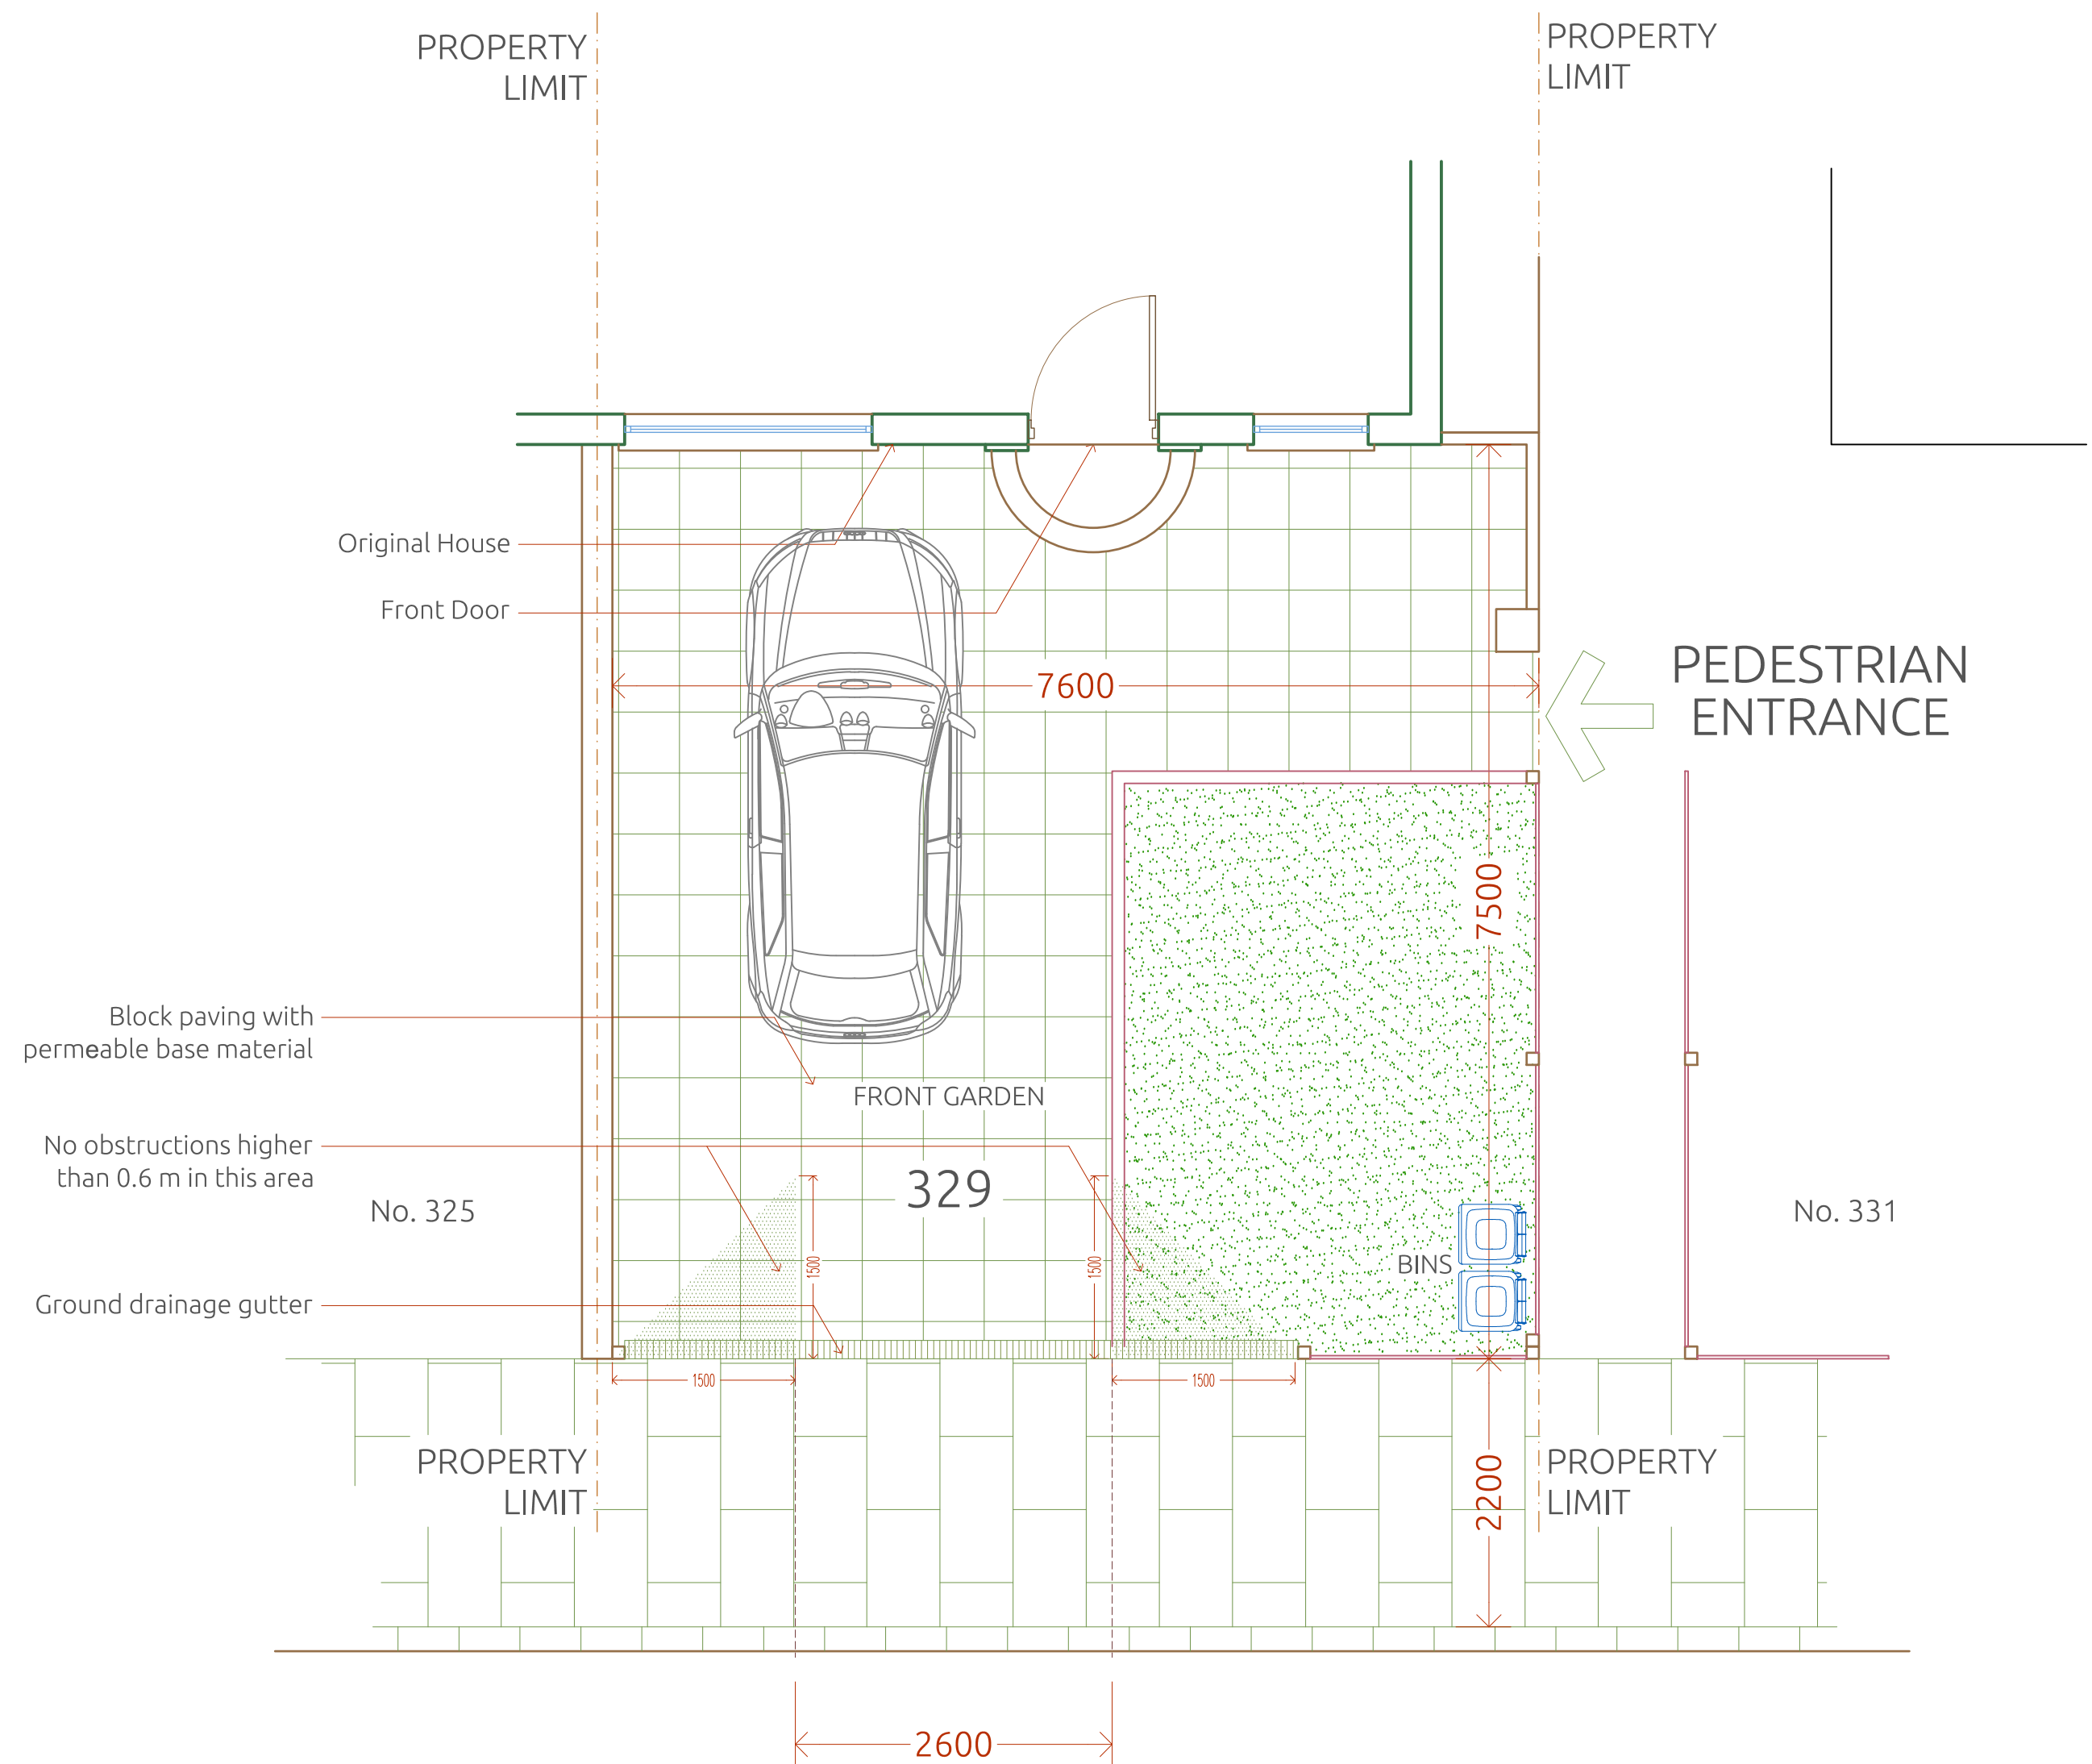

BOTWELL LANE

PROPOSED Front Garden Plan

Scale : 1 | 50

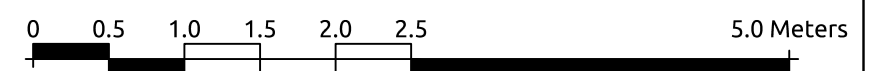

Notes

1 | Do not scale from this drawing. Use figured dimensions only. The contractor is requested to check all dimensions before the work is put in hand.

2 | Read in conjunction with all other Architect's and structural engineer's drawings.


3 | All work to comply with current Building Regulations and codes of practice.

4 | Report any discrepancies to the contract administrator before undertaking the work described in the drawings.

5 | Dimensions are approximate site dimensions and are to be verified by the contractor on site

before any fabrication / site works occur.

6 | Contractor is responsible for all temporary propping to existing structure.

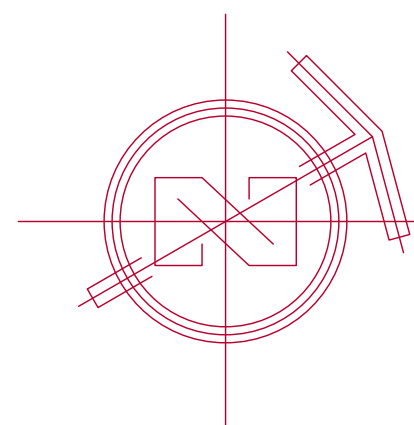

Project :	329 BOTWELL LANE	Designed By :	Aa. H.	Date :	24 - OCT - 2023
Location:	329 Botwell Lane HAYES, UB3 2AR	Drawn By :	Co. A.	Revision Number :	01
Ordered By :	SAMSON YOSEF	Checked By :	Aa. H.	Drawing Title :	Ext Psd Drawings
Project Number :	2,3,1,0,7,1	Approved By :	An. H.	DWG No :	AR - 011
		Field :	Architecture		
		Scale :	1 50 @ A1		