



EXISTING Front Garden Plan
Scale : 1 | 50

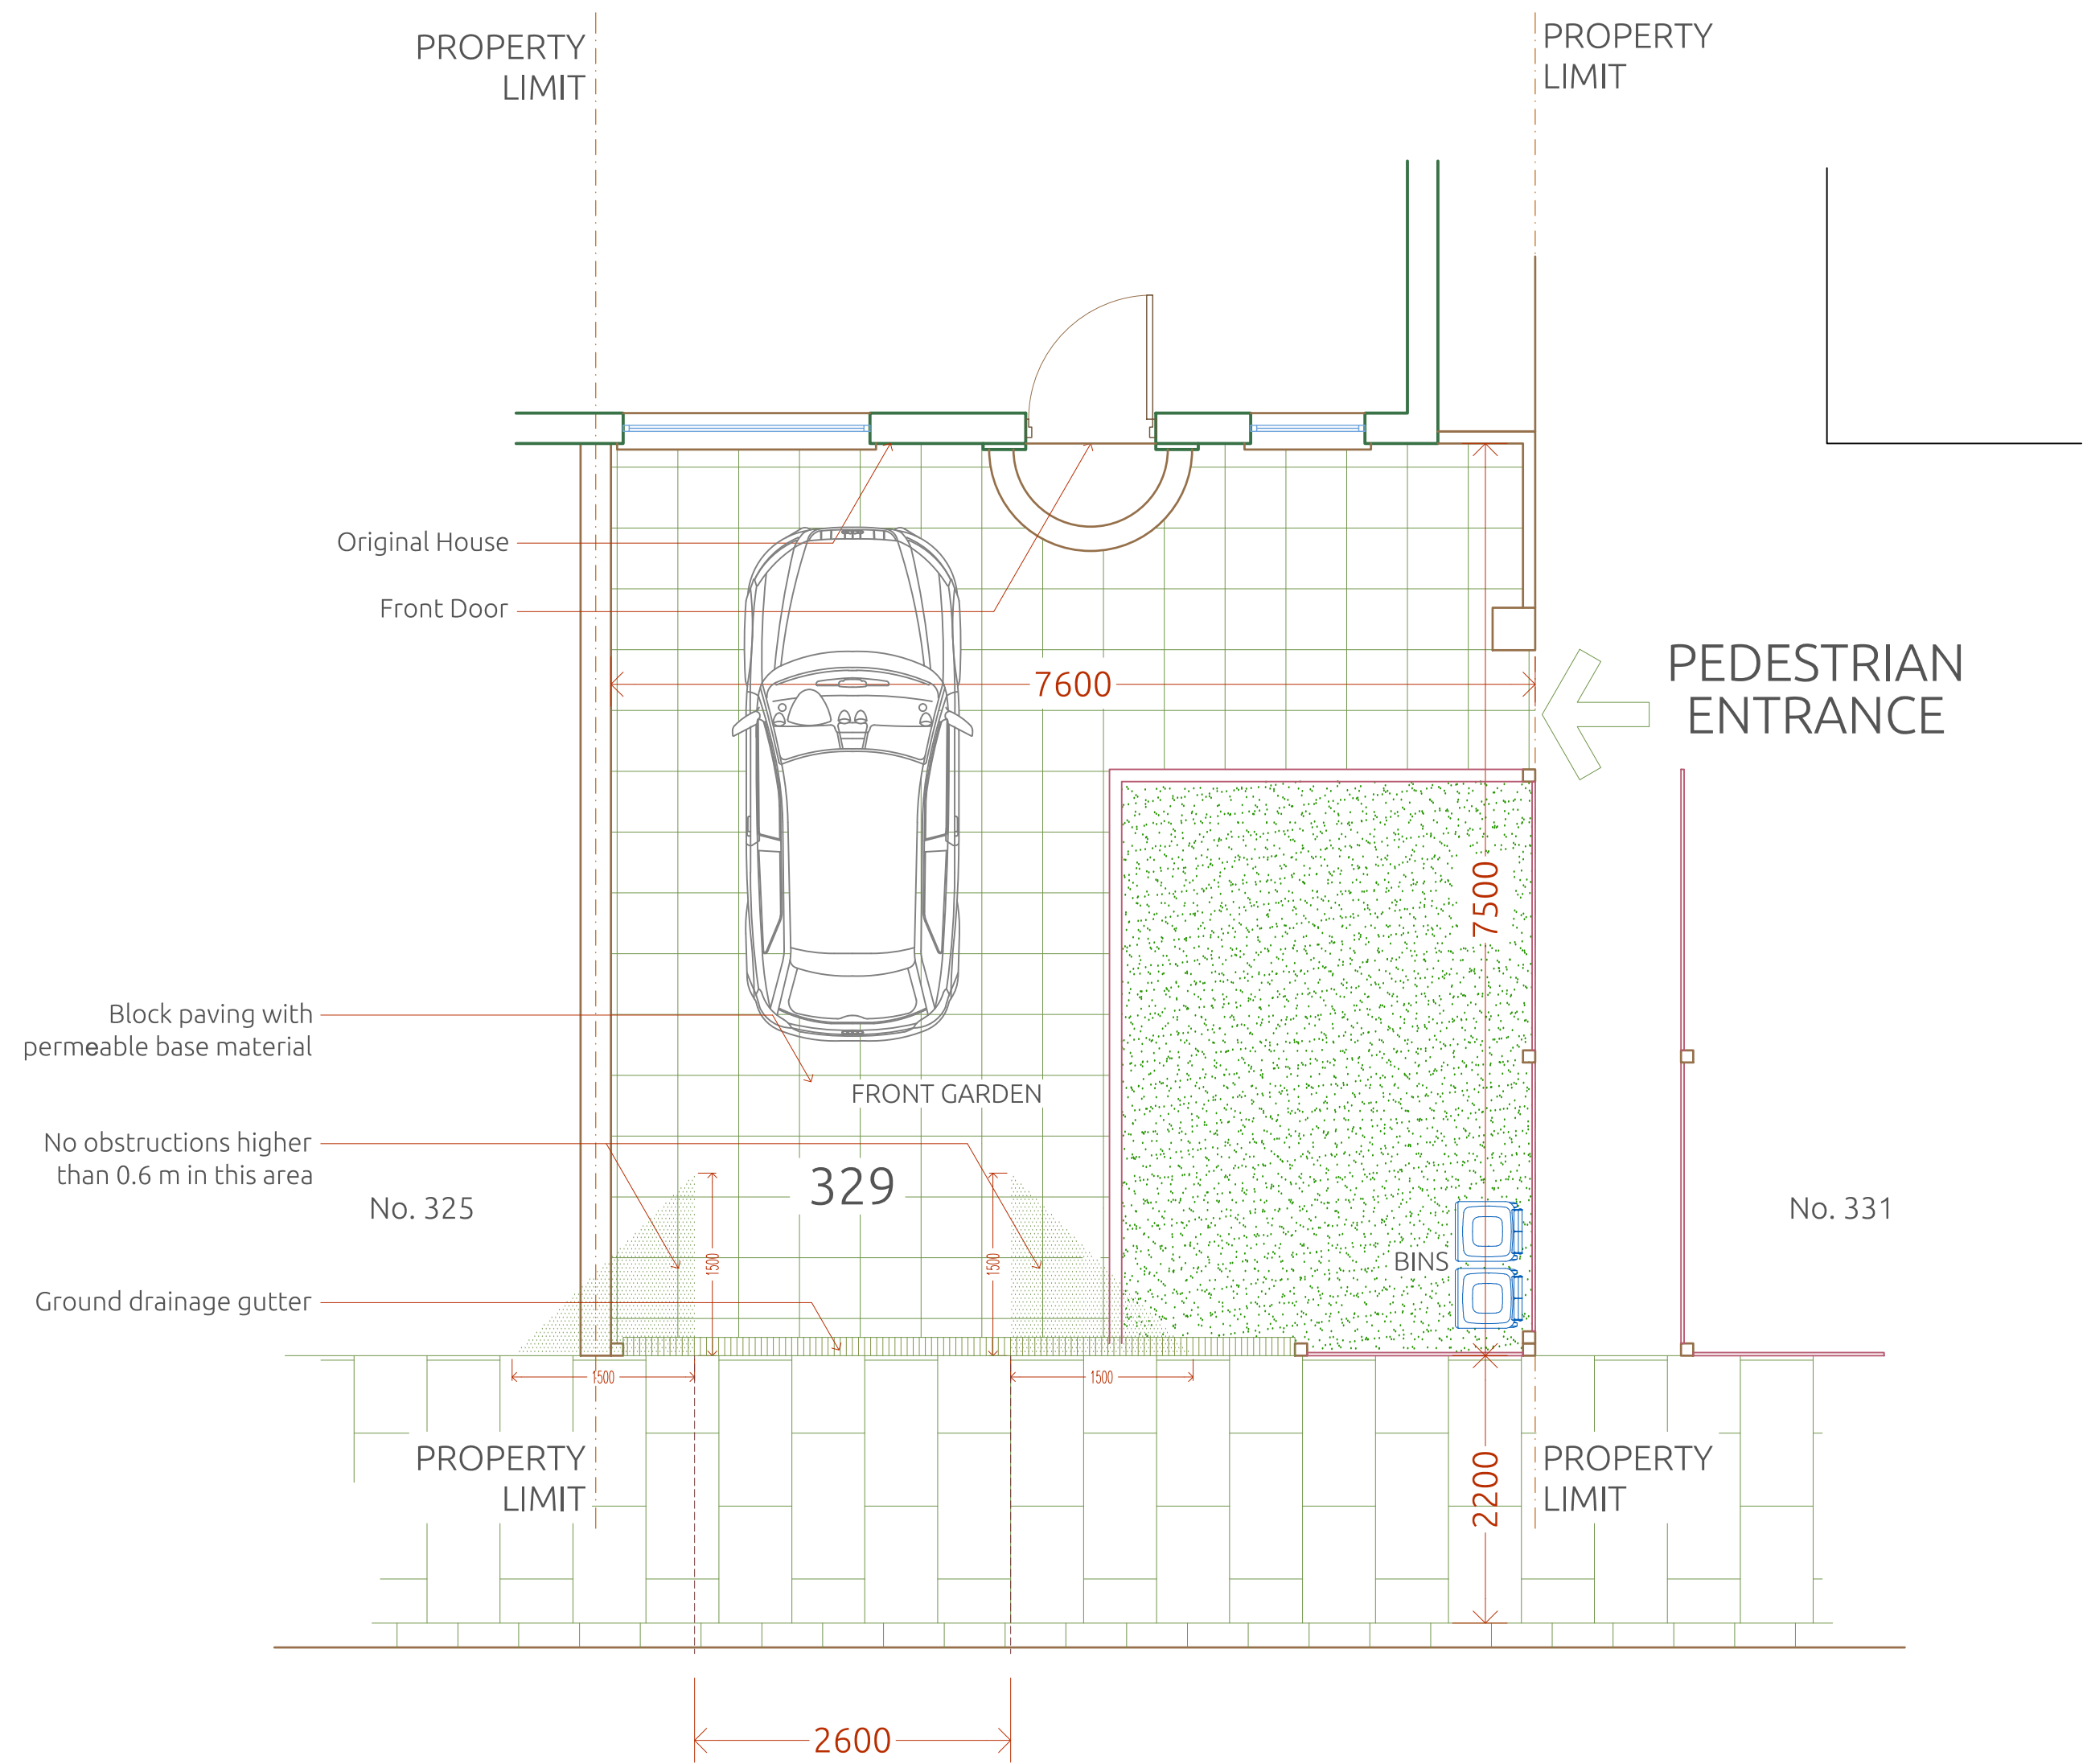

PROPOSED Front Garden Plan
Scale : 1 | 50

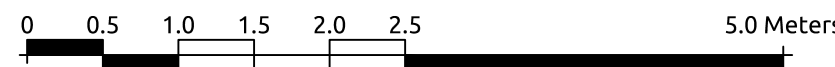

Notes

1 | Do not scale from this drawing. Use figured dimensions only. The contractor is requested to check all dimensions before the work is put in hand.

2 | Read in conjunction with all other Architect's and structural engineer's drawings.


3 | All work to comply with current Building Regulations and codes of practice.

4 | Report any discrepancies to the contract administrator before undertaking the work described in the drawings.

5 | Dimensions are approximate site dimensions and are to be verified by the contractor on site

before any fabrication / site works occur.

6 | Contractor is responsible for all temporary propping to existing structure.

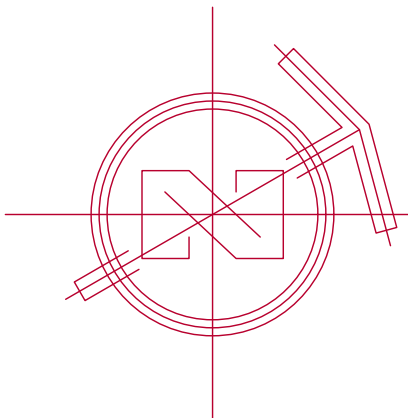

Project :

**329
BOTWELL LANE**

Location:

**329 Botwell Lane
HAYES, UB3 2AR**

Ordered By :

SAMSON YOSEF

Project Number :

2,3,1,0,7,1

Designed By :

Aa. H.

Drawn By :

Co. A.

Checked By :

Aa. H.

Approved By :

An. H.

Field :

Architecture

Scale :

1 | 50 @ A1

Date :

07 - FEB - 2024

Revision Number :

02

Drawing Title :

Ext | Psd Drawings

DWG No :

AR - 011