

NOTES

- Dimensions are not to be scaled from this drawing by contractors. The contractor is requested to check all dimensions before the work started.
- Report any discrepancies to the client or architect before undertaking the work described in the drawings.
- Dimensions are approximate site dimensions and are to be verified by the contractor on site before any fabrication/site works i.e. foundations etc occur.
- Contractor is responsible for all temporary propping to existing structure.



REAR VIEW



FRONT VIEW




FRONT VIEW




01 - OS MAP

SCALE 1:1250

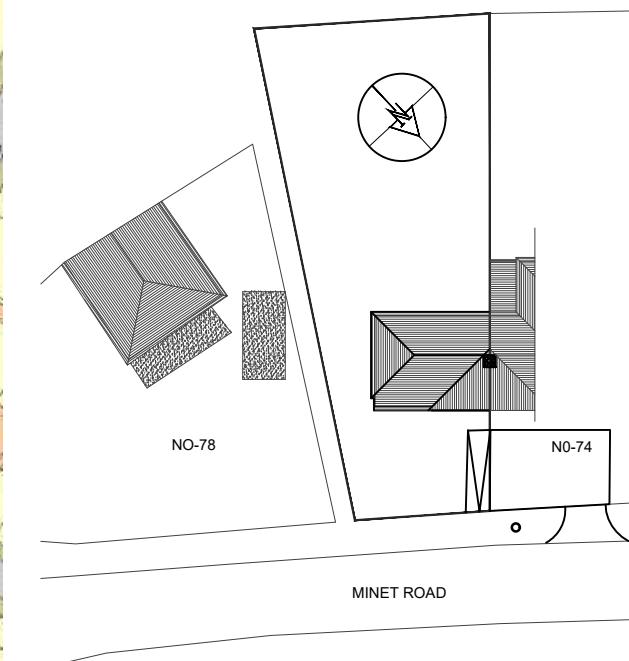

02 - EXISTING BLOCK PLAN

SCALE 1:500

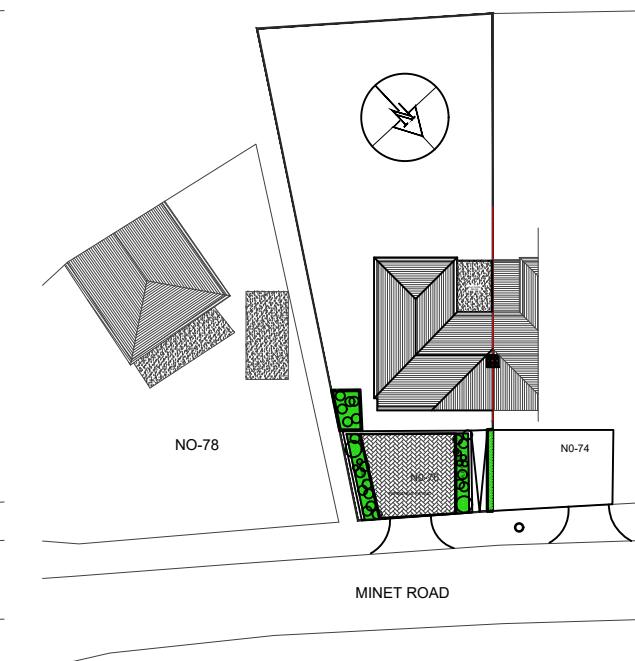

03 - PROPOSED BLOCK PLAN

SCALE 1:500

REVISIONS			
NO.	DESCRIPTION	DATE	BY

**HOUSE HOLDER APPLICATION**

**DESIGN ENDEAVOURS LTD**  
M: 07824773079, 07869580774  
E: design.endeavour@gmail.com

Project			
76 MINET DRIVE HAYES			
LONDON, UB3 3JW			
Title			
OS MAP & BLOCK PLANS			
Scale			
As shown @ A3	Drawn	Approved	Date
MZ			OCT-23
Job No.	Drawing No.	Rev.	
DE-1091/23	PH-76MD-01	A	