

- NOTES
- Dimensions are not to be scaled from this drawing by contractors. The contractor is requested to check all dimensions before the work started.
  - Report any discrepancies to the client or architect before undertaking the work described in the drawings.
  - Dimensions are approximate site dimensions and are to be verified by the contractor on site before any fabrication/site works i.e foundations etc occur
  - Contractor is responsible for all temporary propping to existing structure



REAR VIEW




FRONT VIEW




FRONT VIEW



01 - OS MAP SCALE 1:1250

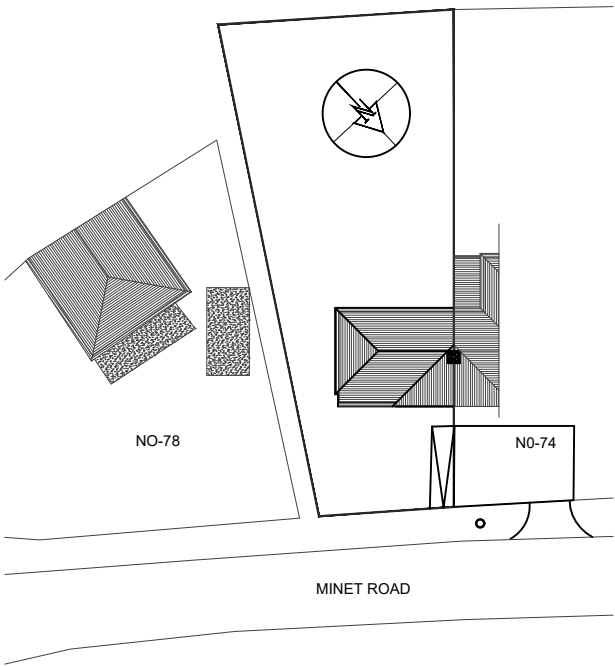

02 - EXISTING BLOCK PLAN SCALE 1:500

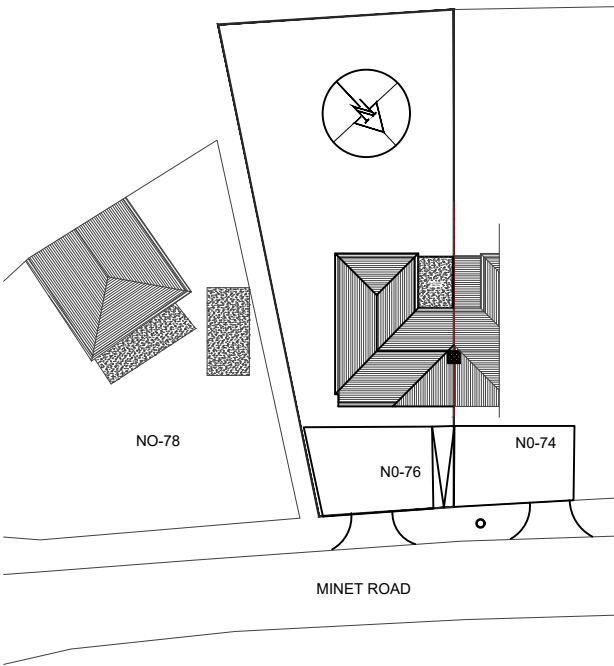

03 - PROPOSED BLOCK PLAN SCALE 1:500

REVISIONS			
NO.	DESCRIPTION	DATE	BY
HOUSE HOLDER APPLICATION			
DESIGN ENDEAVOURS LTD			
M: 07824773079, 07869580774			
E: design.endeavour@gmail.com			
Project	76 MINET DRIVE HAYES LONDON, UB3 3JW		
Title	OS MAP & BLOCK PLANS		
Scale	As shown@A3	Drawn	MZ
Job No.	DE-1091/23	Approved	
Drawing No.	PH-76MD-01	Date	OCT-23
Rev.	-	Rev.	-