
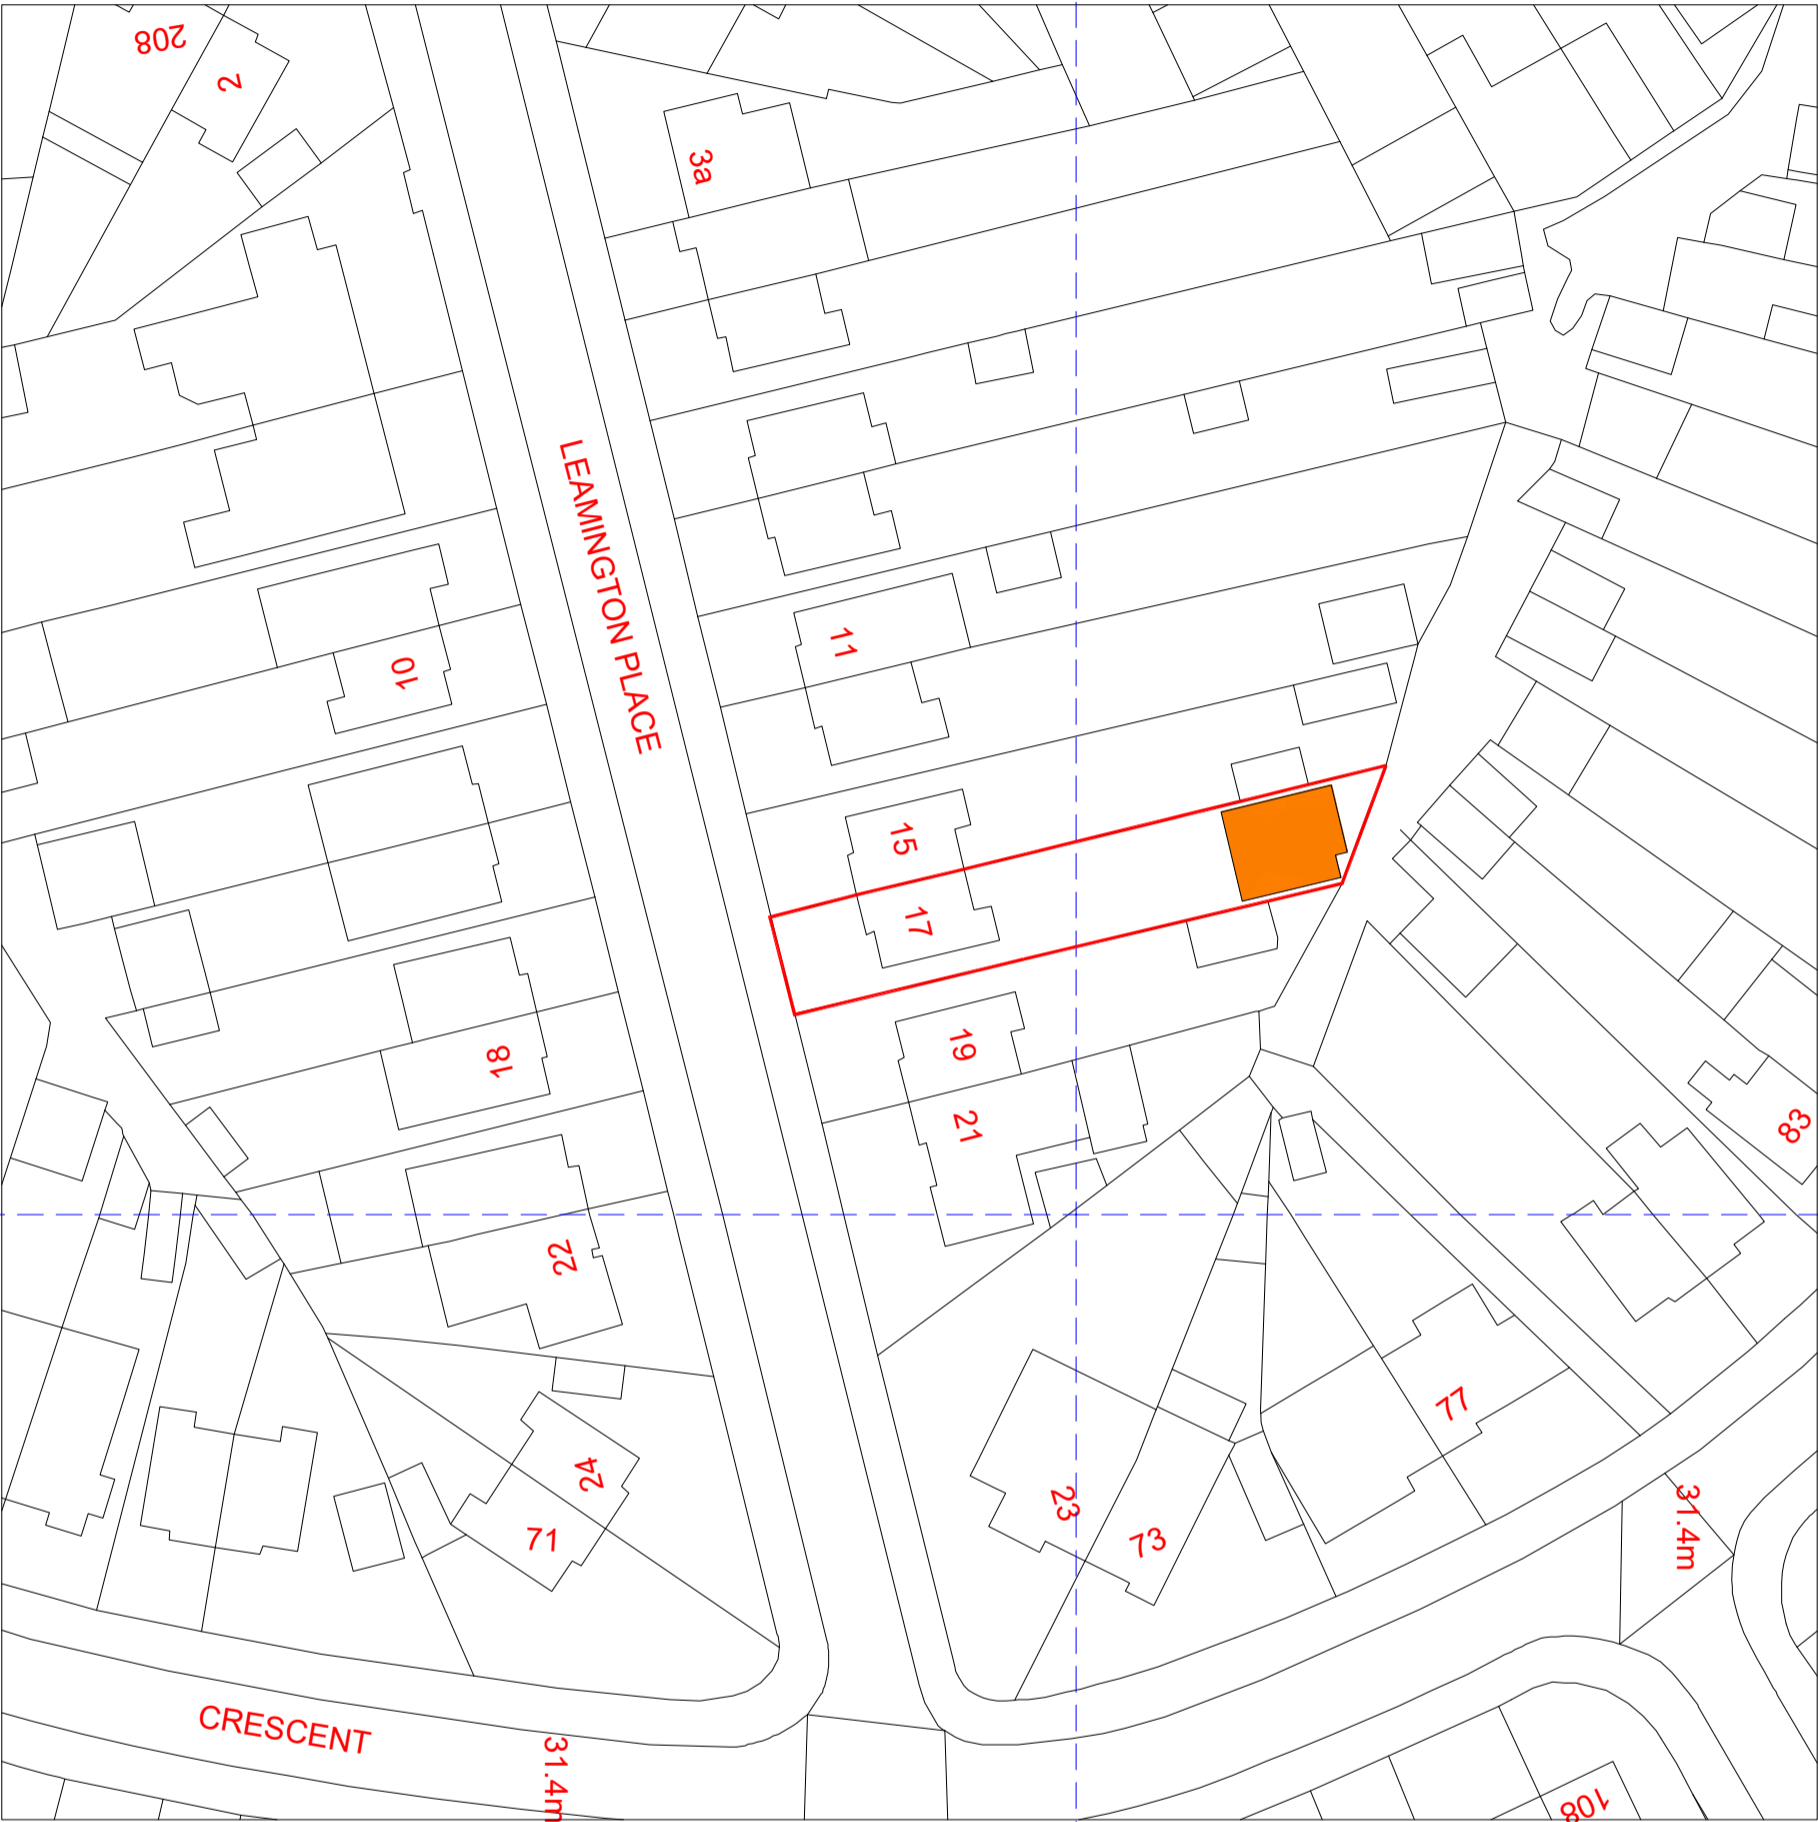


NOTES

CONTRACTORS MUST VERIFY ALL DIMENSIONS ON SITE BEFORE COMMENCING ANY WORK ON SHOP DRAWINGS
DO NOT SCALE FROM THIS DRAWING
RS ATPA COPYRIGHT

- Notes:
1. Do not scale this drawing
 2. All dimensions to be verified on site and any discrepancy reported to the client
 3. This drawing to be read in conjunction with all relevant drawings

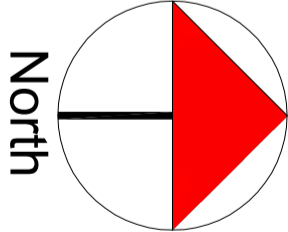

A	Planning Issue	01.11.23	RS
REV	AMENDMENT	DATE	CHD

CLIENT
Jaswant Singh

PROJECT
17 Leanington Place
Hayes - Middlesex
UB4 8QZ

DRAWING TITLE
Block Plan
Sheet 2

SCALE	DRAWN BY	CHECKED	DATE
1:250 @ A1	RS	RS	01.11.23
1:500 @ A3			

DRAWING STATUS

Planning Issue

DRAWING NUMBER	REVISION
2023 - 141 - 02	A