
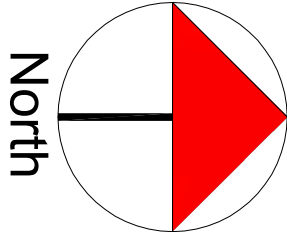


Notes:
1. Do not scale this drawing

2. All dimensions to be verified on site
and any discrepancy reported to the
client

3. This drawing to be read in conjunction
with all relevant drawings

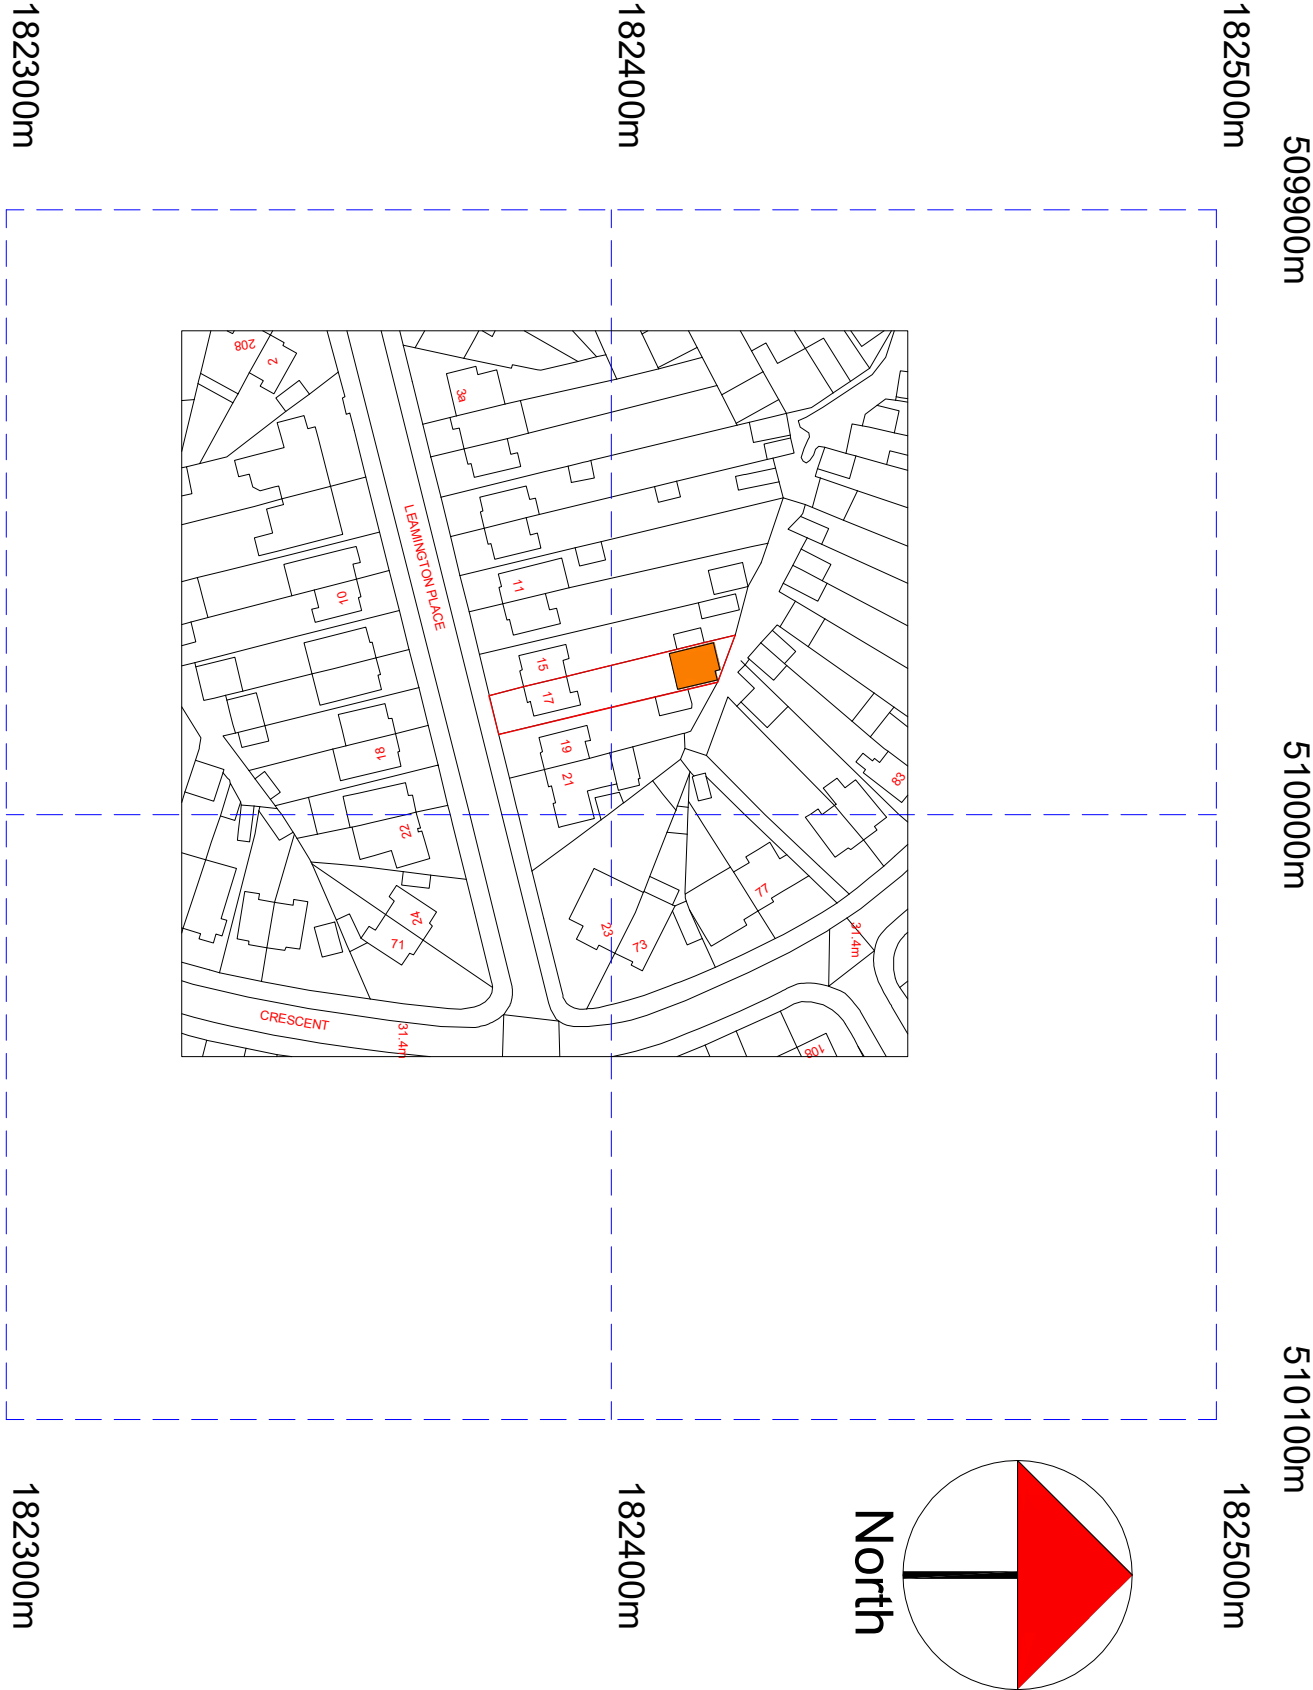

A	Planning Issue	01.11.23	RS
REV	AMENDMENT	DATE	CHKD

CLIENT
Jaswant Singh

PROJECT
17 Leamington Place
Hayes - Middlesex
UB4 8QZ

DRAWING TITLE
Location Plan
Sheet 3

SCALE	DRAWN BY	CHECKED	DATE
1:625 @ A1	RS	RS	01.11.23
1:1250 @ A3			

DRAWING STATUS

Planning Issue

DRAWING NUMBER

2023 - 141 - 03

REVISION

A