
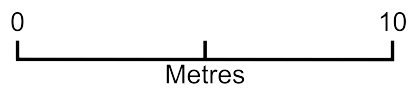


5A Barnard Gardens, UB4 9ER

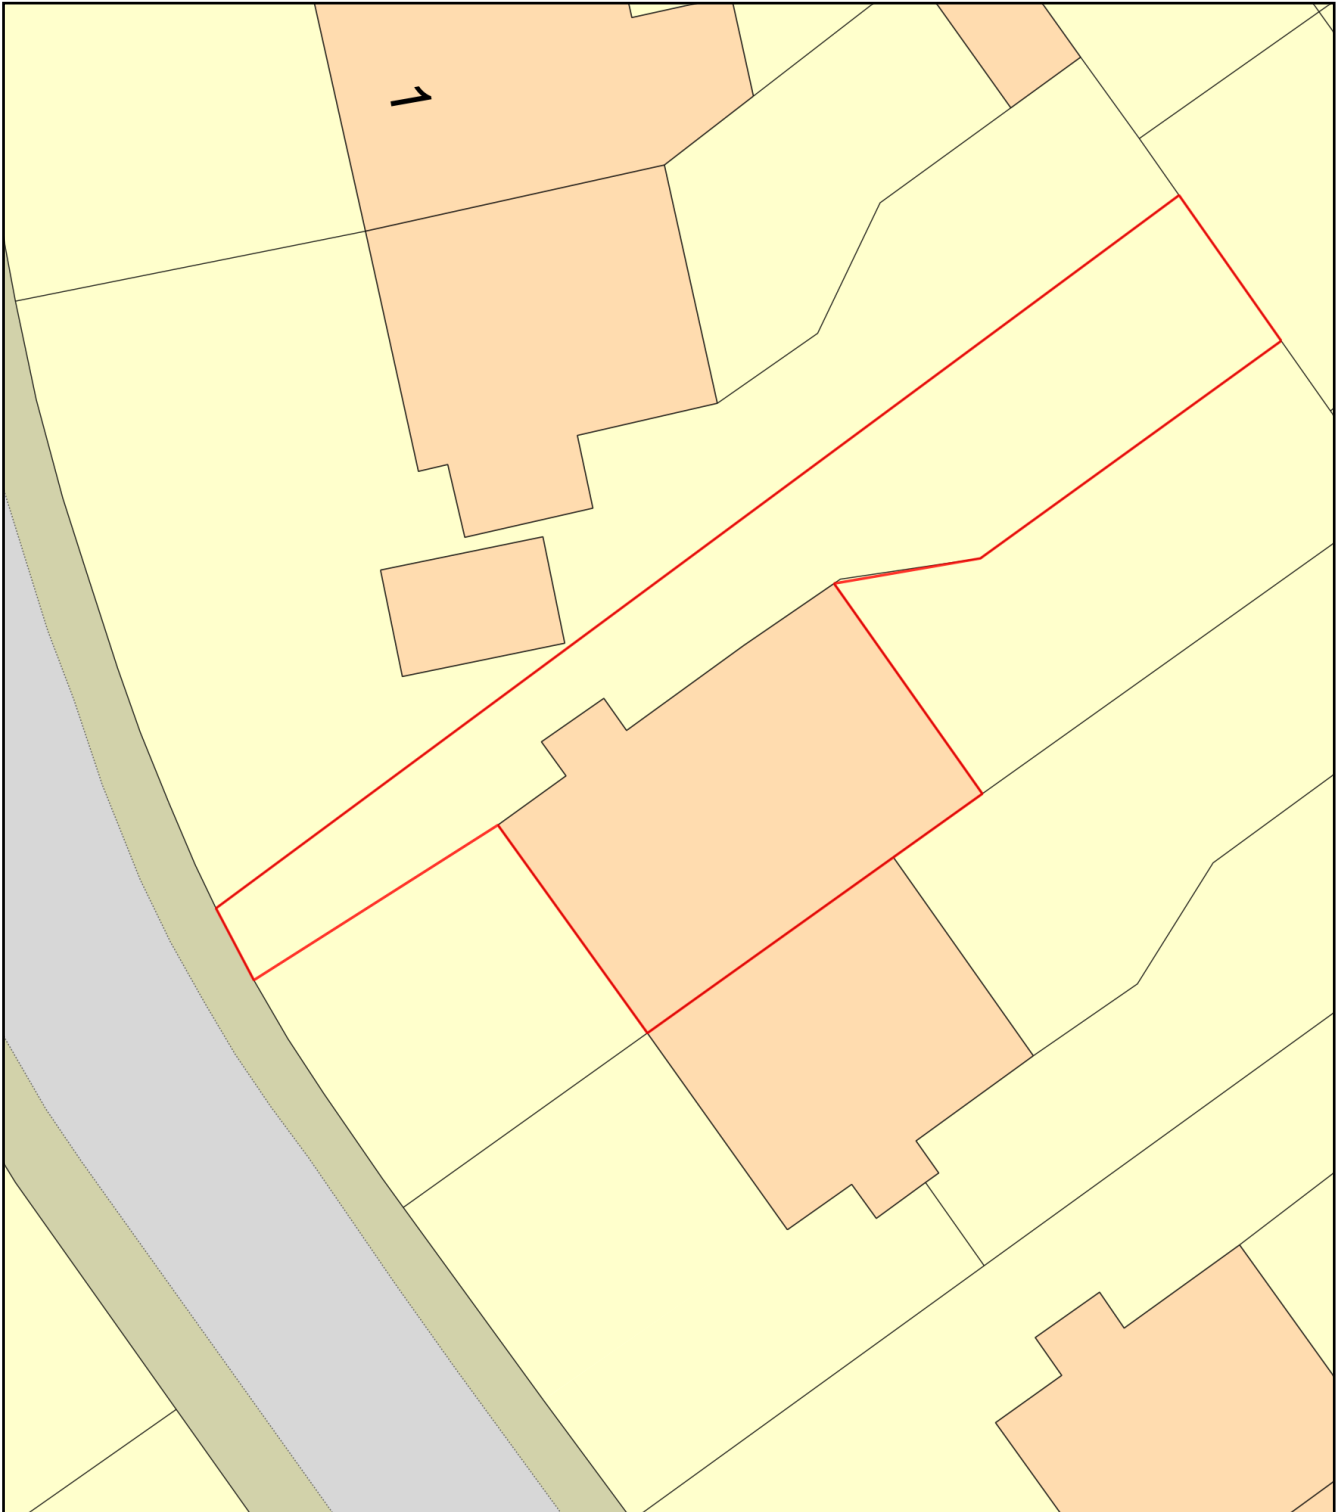

Plan Produced for: Gary

Date Produced: 19 Sep 2023

Plan Reference Number: TQRQM23262124925400

Scale: 1:200 @ A4