



REAR VIEW



REAR VIEW



FRONT VIEW




SIDE VIEW


- NOTES**
Dimensions are not to be scaled from this drawing by contractors. The contractor is requested to check all dimensions before the work started.
Report any discrepancies to the client or architect before undertaking the work described in the drawings.
Dimensions are approximate site dimensions and are to be verified by the contractor on site before any fabrication/site works i.e foundations etc occur
Contractor is responsible for all temporary propping to existing structure




01 - OS MAP

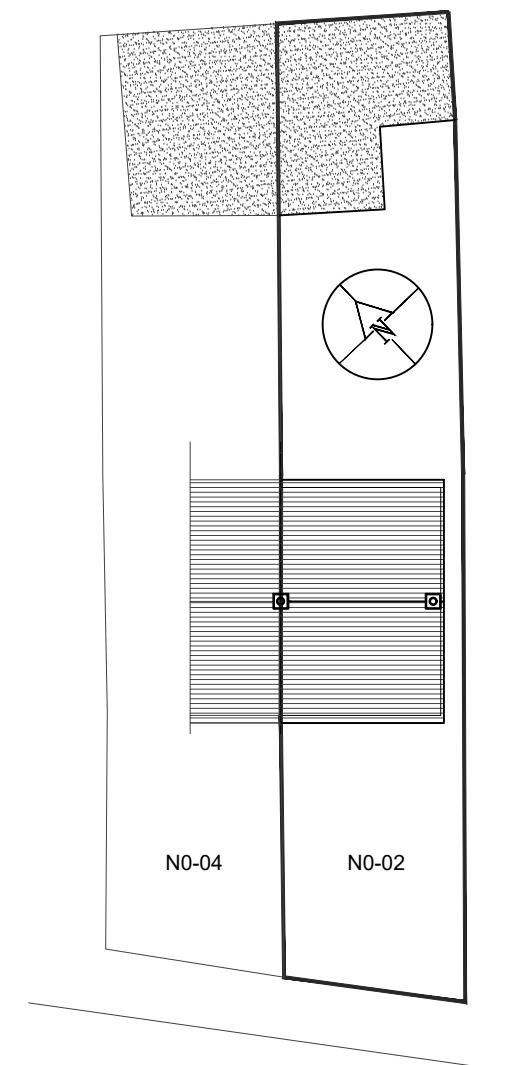

MILL CLOSE

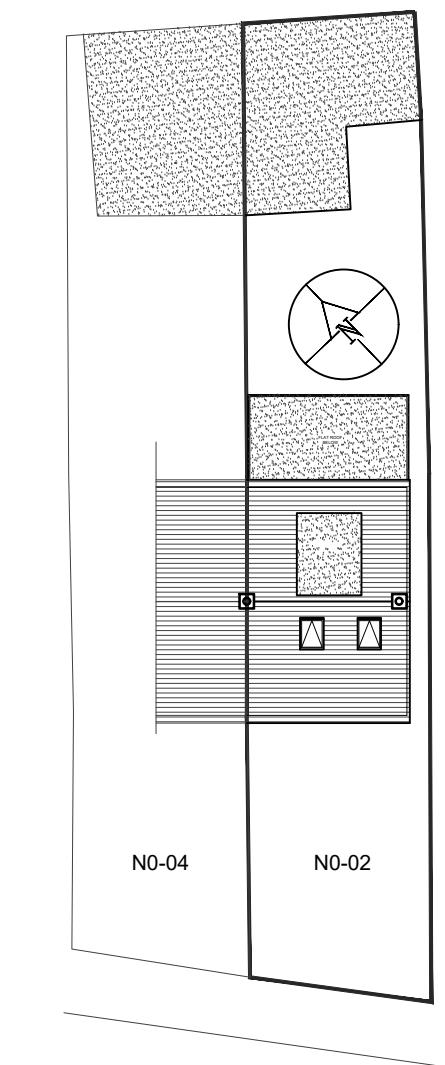

MILL CLOSE

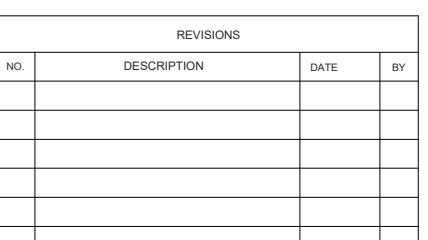

HOUSE-HOLDER APPLICATION

DE ARCHITECTURAL CONSULT.LTD
M: 07824773079, 07869580774
Email: deconsult.ltd@gmail.com

02 MILL CLOSE WEST DRAYTON
LONDON UB7 7EW

OS MAP & BLOCK PLANS

scale as shown@A3	Drawn MZ	Approved	Date NOV-23
Job No. DAC-198/23	Drawing No. PH-02MC-01	Rev.	-