



01 01 PROP ELEV FRONT  
Scale: 1:100

**GENERAL - New materials used in exterior work to match existing.**

- WALLS** - To be facing brickwork
- WINDOWS** - All new windows to be double glazed, profile to match existing + set within opening to match existing.
- Side windows to be obscure glazing, top opening to be 1.7m from FFL.
- ROOFLIGHTS** 'Velux' or similar.  
Projection to be max. 150mm beyond the plane of the roof-slope & flat roof.

- DOORS** - All new doors to be double glazed, profile to match existing + set within opening to match existing.
- RWP & GUTTERS** - to be UPVc black to match existing.
- EAVES** - Detail to match existing, ie height of fascia & soffit width + colour of soffit and fascia
- ROOF** - **Flat roof** - to be GRP grey/green colour


**PROPOSED WORK TO MATCH EXISTING**



02 02 PROP ELEV REAR  
Scale: 1:100



tel : 0796 222 3141  
email : sandeep@sskarchitects.co.uk

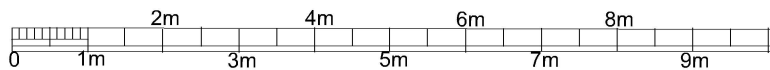

scale - 1 : 100 @ A3

**Purpose - Householder planning application**

All dimensions to be checked on site. All omissions & discrepancies to be reported to the designer.	PROJECT: 2 Wheelers Drive, HA4 7RG	DATE: 15/11/2023
© SSK architects owns the copyright of this drawing which must not be reproduced in whole or part without the written permission.	DWG NO: <b>PROP ELEV 11</b>	REVISION:

**PROPOSED**